



## STRAIGHT LINE DIAGRAM OF ROAD INVENTORY

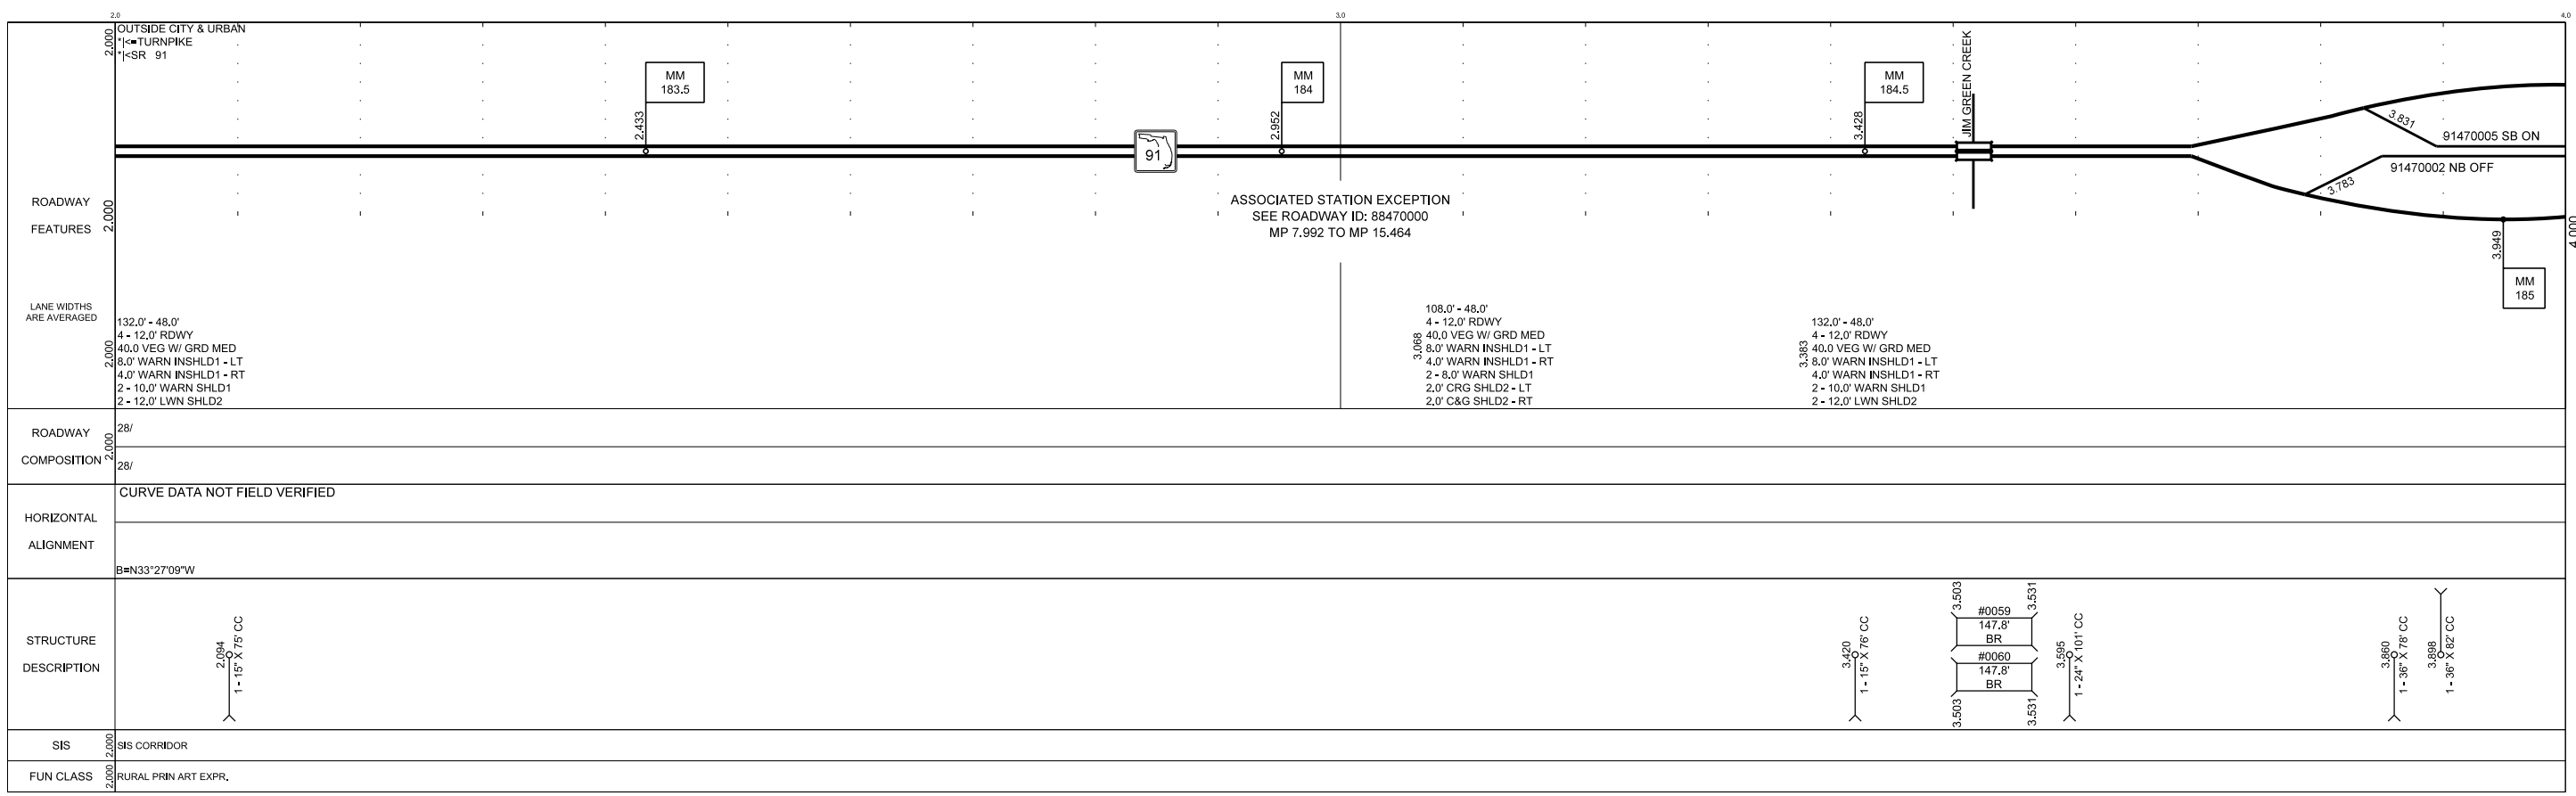

## STRAIGHT LINE DIAGRAM OF ROAD INVENTORY

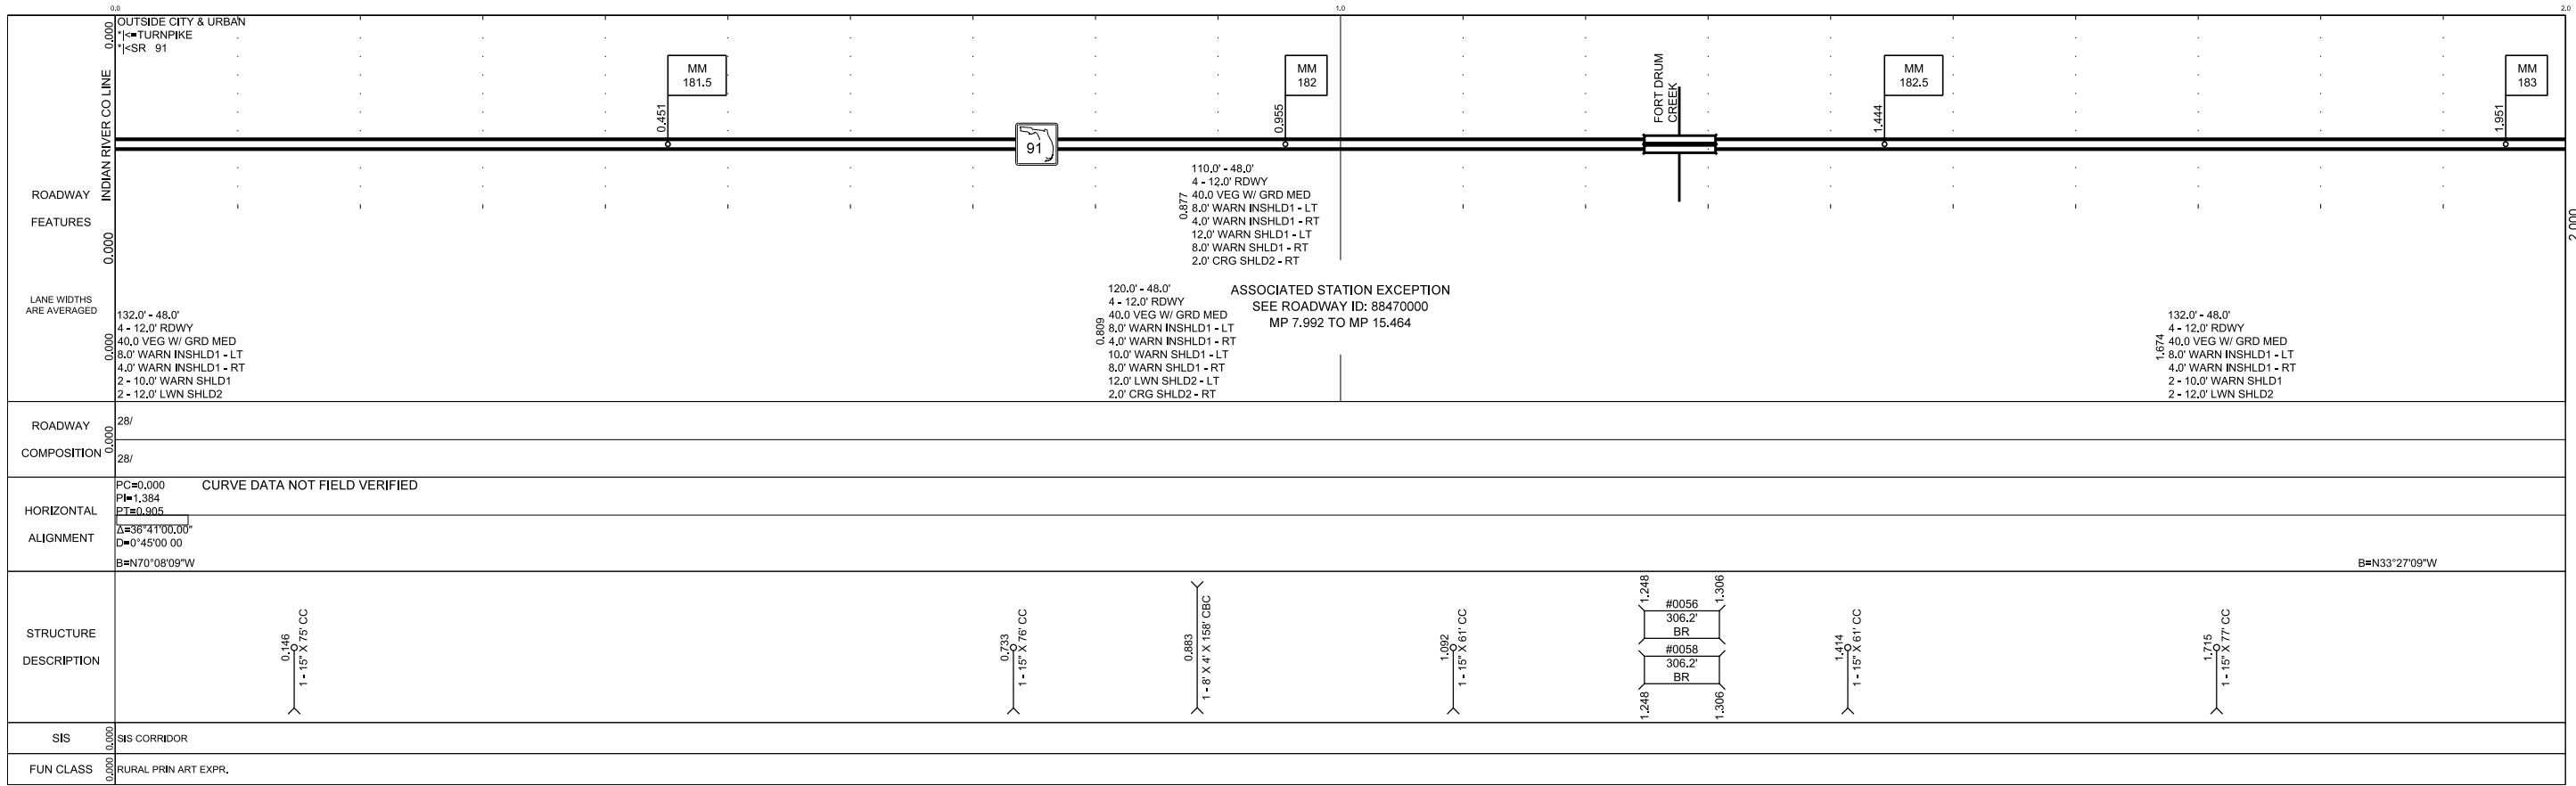