


FLORIDA DEPARTMENT OF TRANSPORTATION
STRAIGHT LINE DIAGRAM OF ROAD INVENTORY

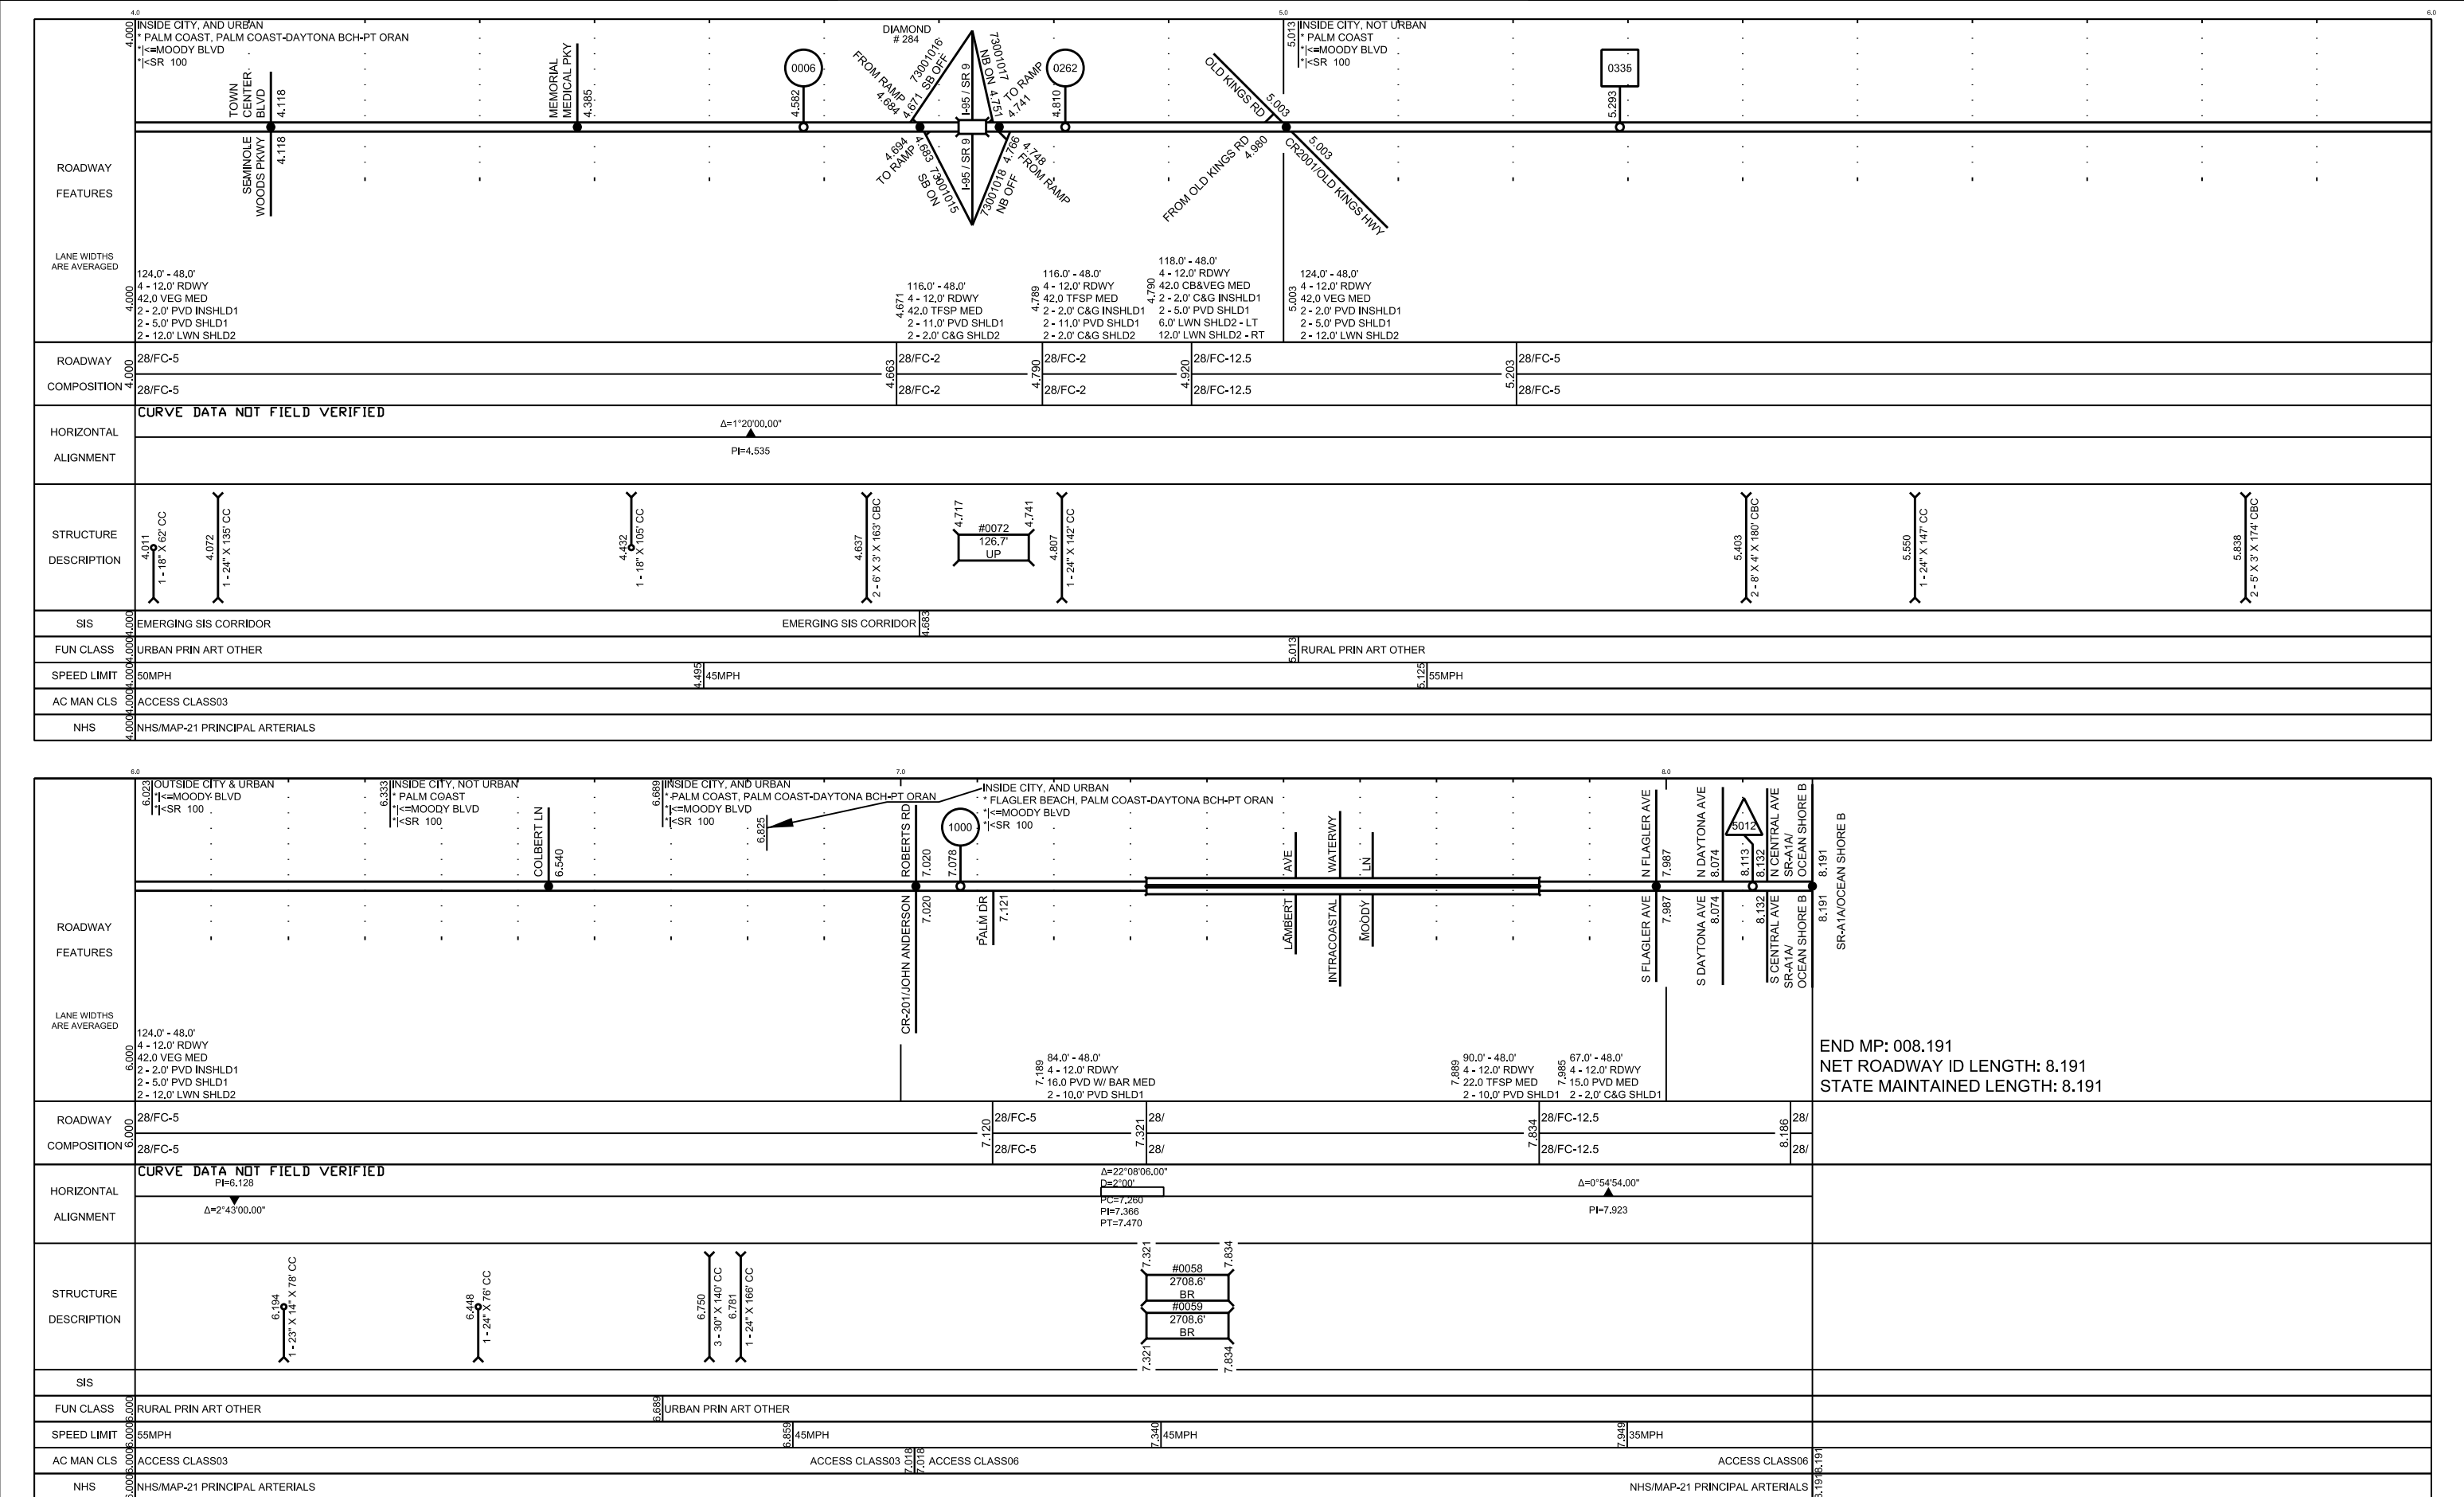

END MP: 008.191
NET ROADWAY ID LENGTH: 8.191
STATE MAINTAINED LENGTH: 8.191