


FLORIDA DEPARTMENT OF TRANSPORTATION STRAIGHT LINE DIAGRAM OF ROAD INVENTORY

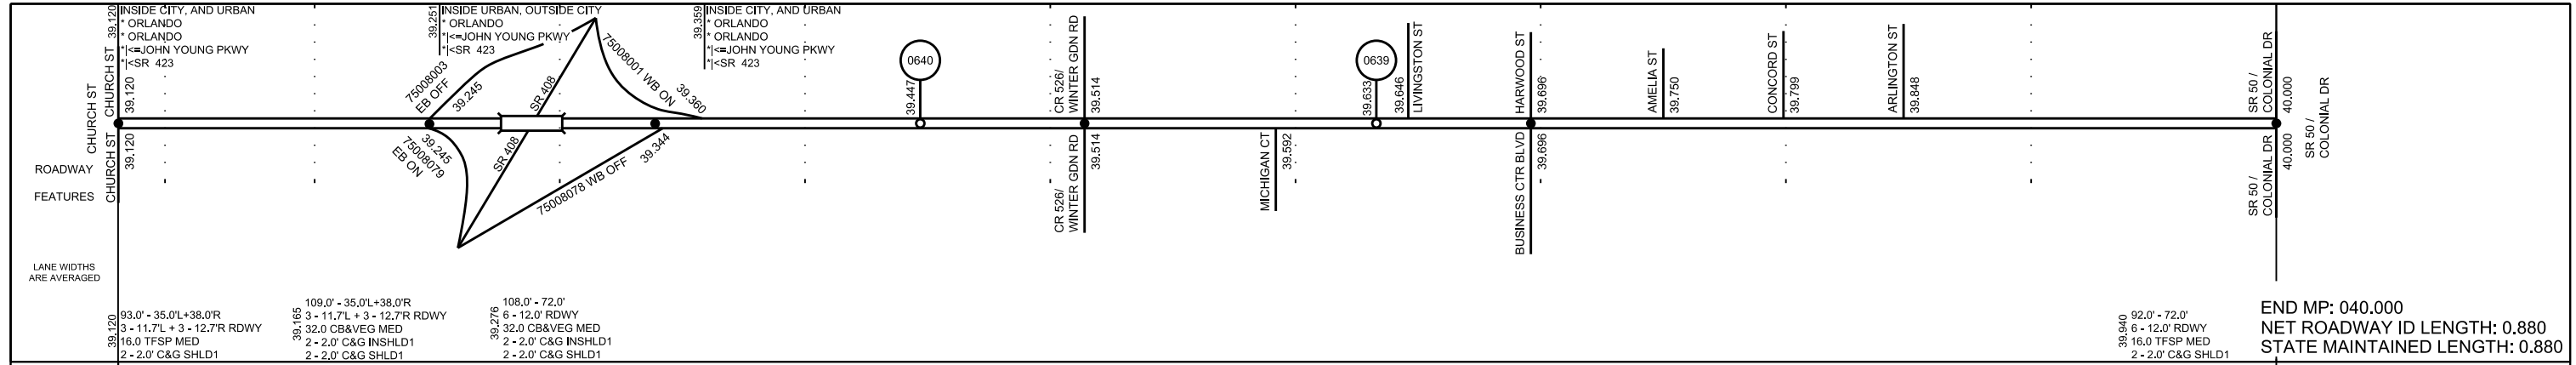

ROADWAY	28/FC-4
COMPOSITION	28/FC-4
HORIZONTAL ALIGNMENT	<div style="display: flex; justify-content: space-between;"> <div> <p>PC=39.179 PI=39.218 PT=39.257 Δ=3°17'08.00" D=2'00"</p> <p>B=N08°46'40"W</p> </div> <div style="text-align: center;"> <p>CURVE DATA NOT FIELD VERIFIED</p> </div> <div> <p>PC=39.276 PI=39.285 PT=39.302 Δ=4°00'22.00" D=1'00"</p> <p>B=N00°29'32"W</p> </div> </div>
STRUCTURE DESCRIPTION	
SIS	SIS CONNECTOR SIS CONNECTOR
FUN CLASS	URBAN PRIN ART OTHER
SPEED LIMIT	45MPH
AC MAN CLS	ACCESS CLASS03