


5 YR INV		SLD REV		BMP		INTERTM REVISTORS		SLD REV	
DATE	BY	FLR	URS	000.000	000.000	000.000	001.027	N/A	10/04/07 MR
01/04/05									

**STRAIGHT LINE DIAGRAM OF ROAD INVENTORY**  
FLORIDA DEPARTMENT OF TRANSPORTATION

INT. or US ROUTE NO.	STATE ROAD NO.	COUNTY	DISTRICT	ROADWAY ID	SHEET NO.:
	OS 537	ORANGE	5	75 290 000	1 of 1

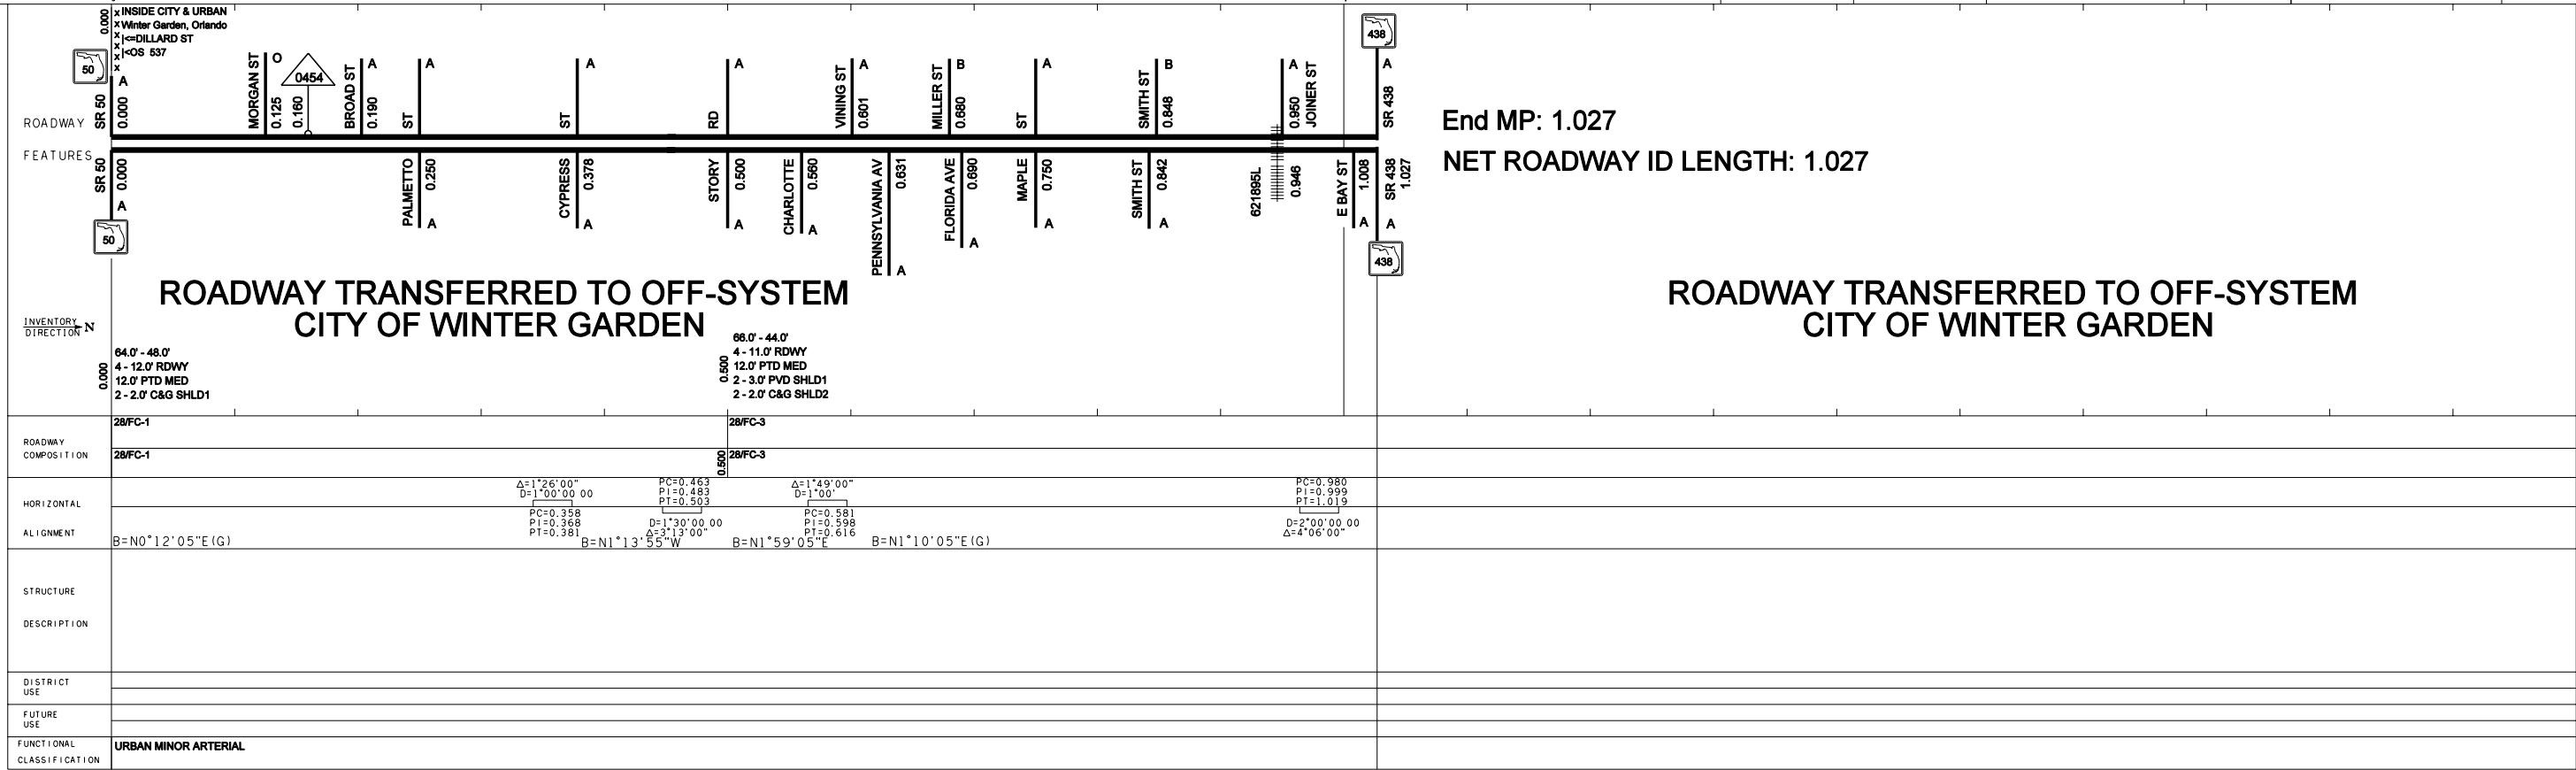

**ROADWAY TRANSFERRED TO OFF-SYSTEM  
CITY OF WINTER GARDEN**