


ROADWAY FEATURES	INSIDE CITY, AND URBAN * APOPKA, ORLANDO * SR-429 * SR 429 5220 0.025
LANE WIDTHS ARE AVERAGED	156.0' - 48.0' 4 - 12.0' RDWY 64.0 VEG MED 2 - 4.0' PVD INSHLD1 2 - 10.0' PVD SHLD1 2 - 12.0' LWV SHLD2
ROADWAY COMPOSITION	28/FC-5 28/FC-5
STRUCTURE DESCRIPTION	
SIS	SIS CORRIDOR
FUN CLASS	URBAN PRIN ART EXPR.
SPEED LIMIT	70MPH
NHS	NHS/MAP-21 PRINCIPAL ARTERIALS

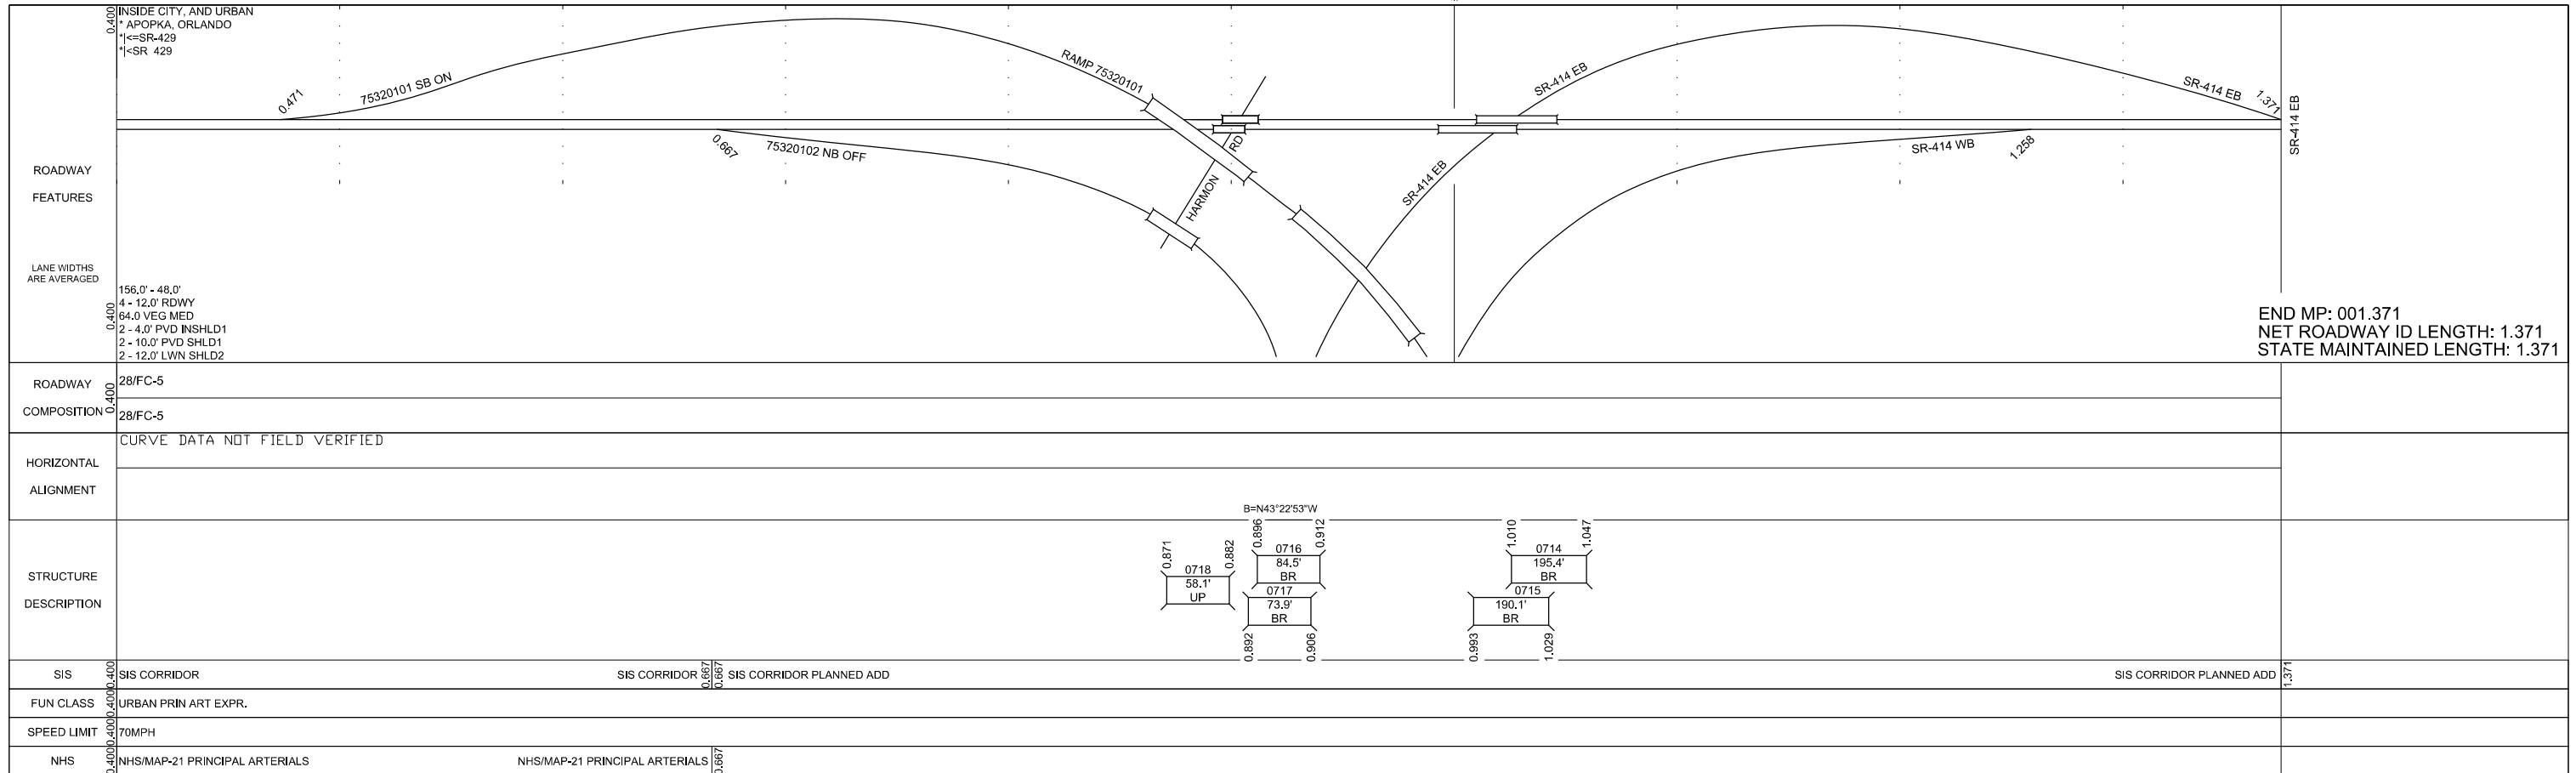

END MP: 001.371  
NET ROADWAY ID LENGTH: 1.371  
STATE MAINTAINED LENGTH: 1.371