
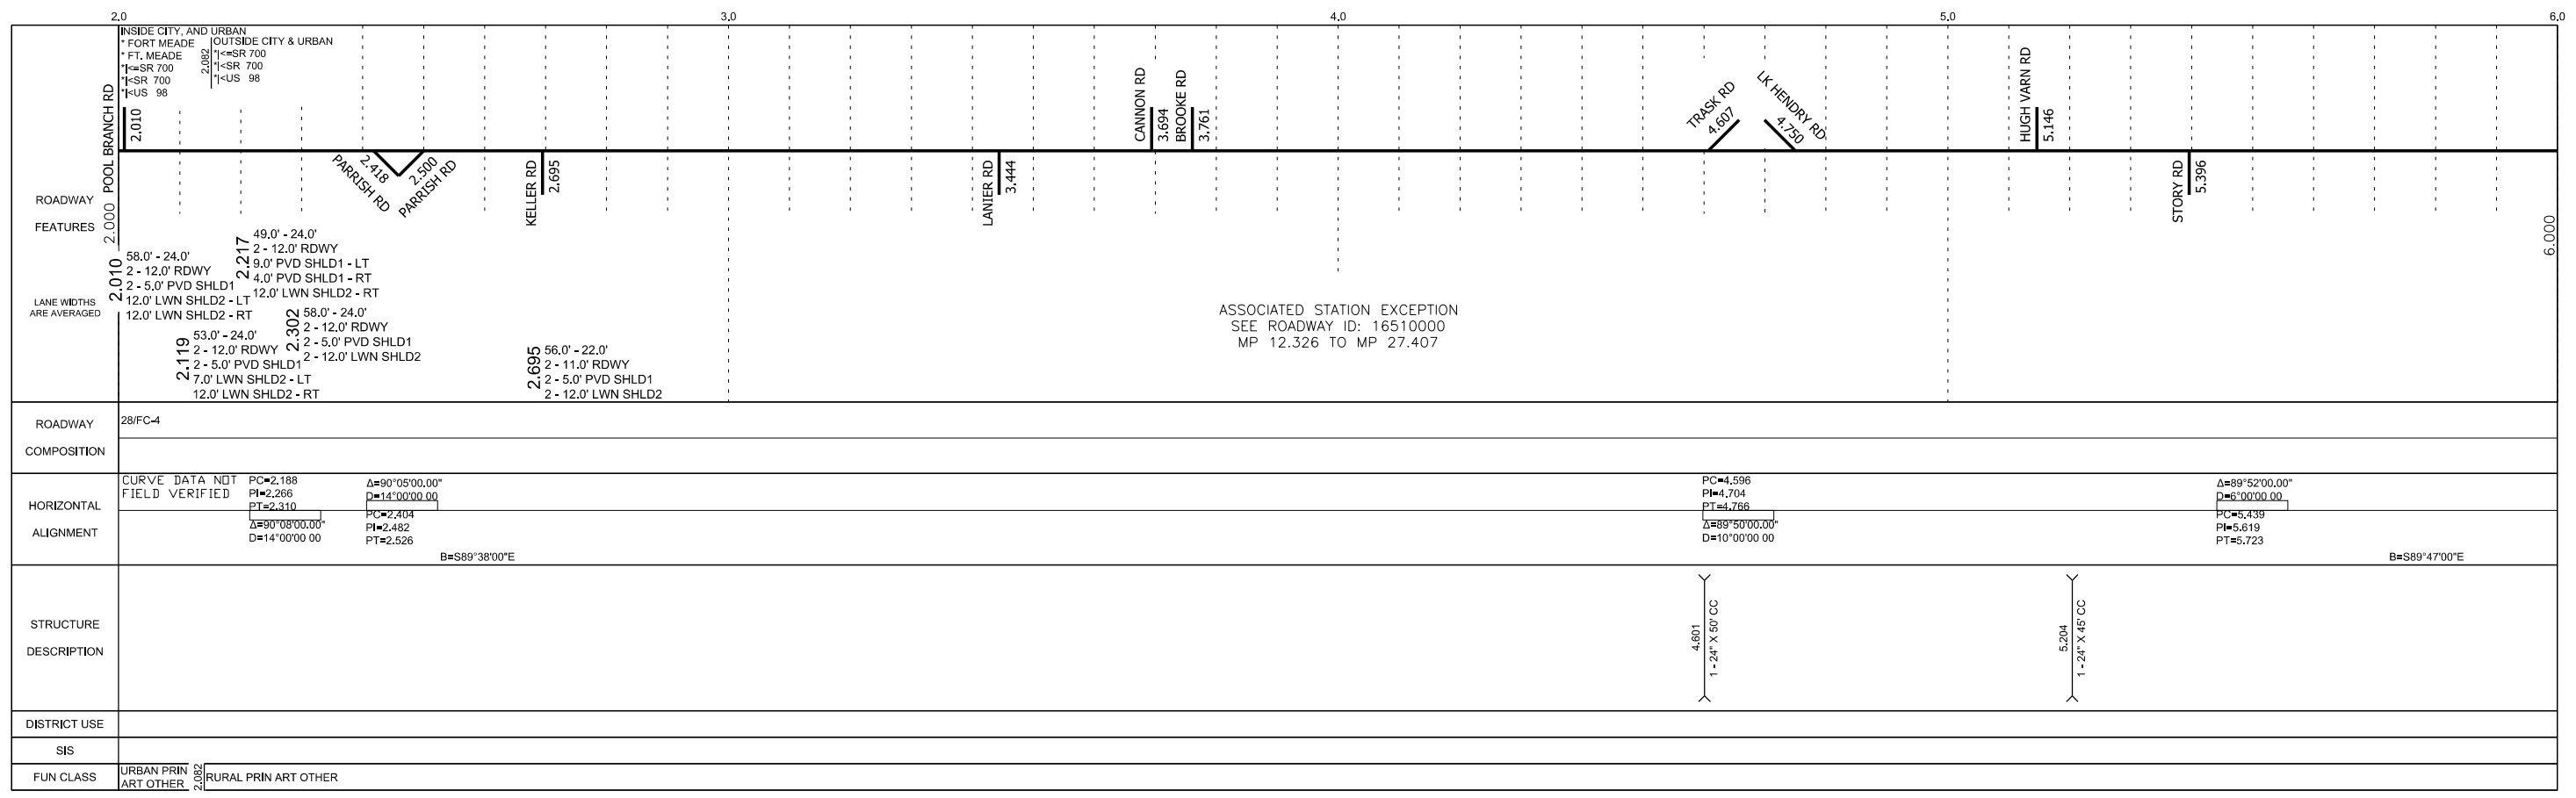


FLORIDA DEPARTMENT OF TRANSPORTATION
STRAIGHT LINE DIAGRAM OF ROAD INVENTORY

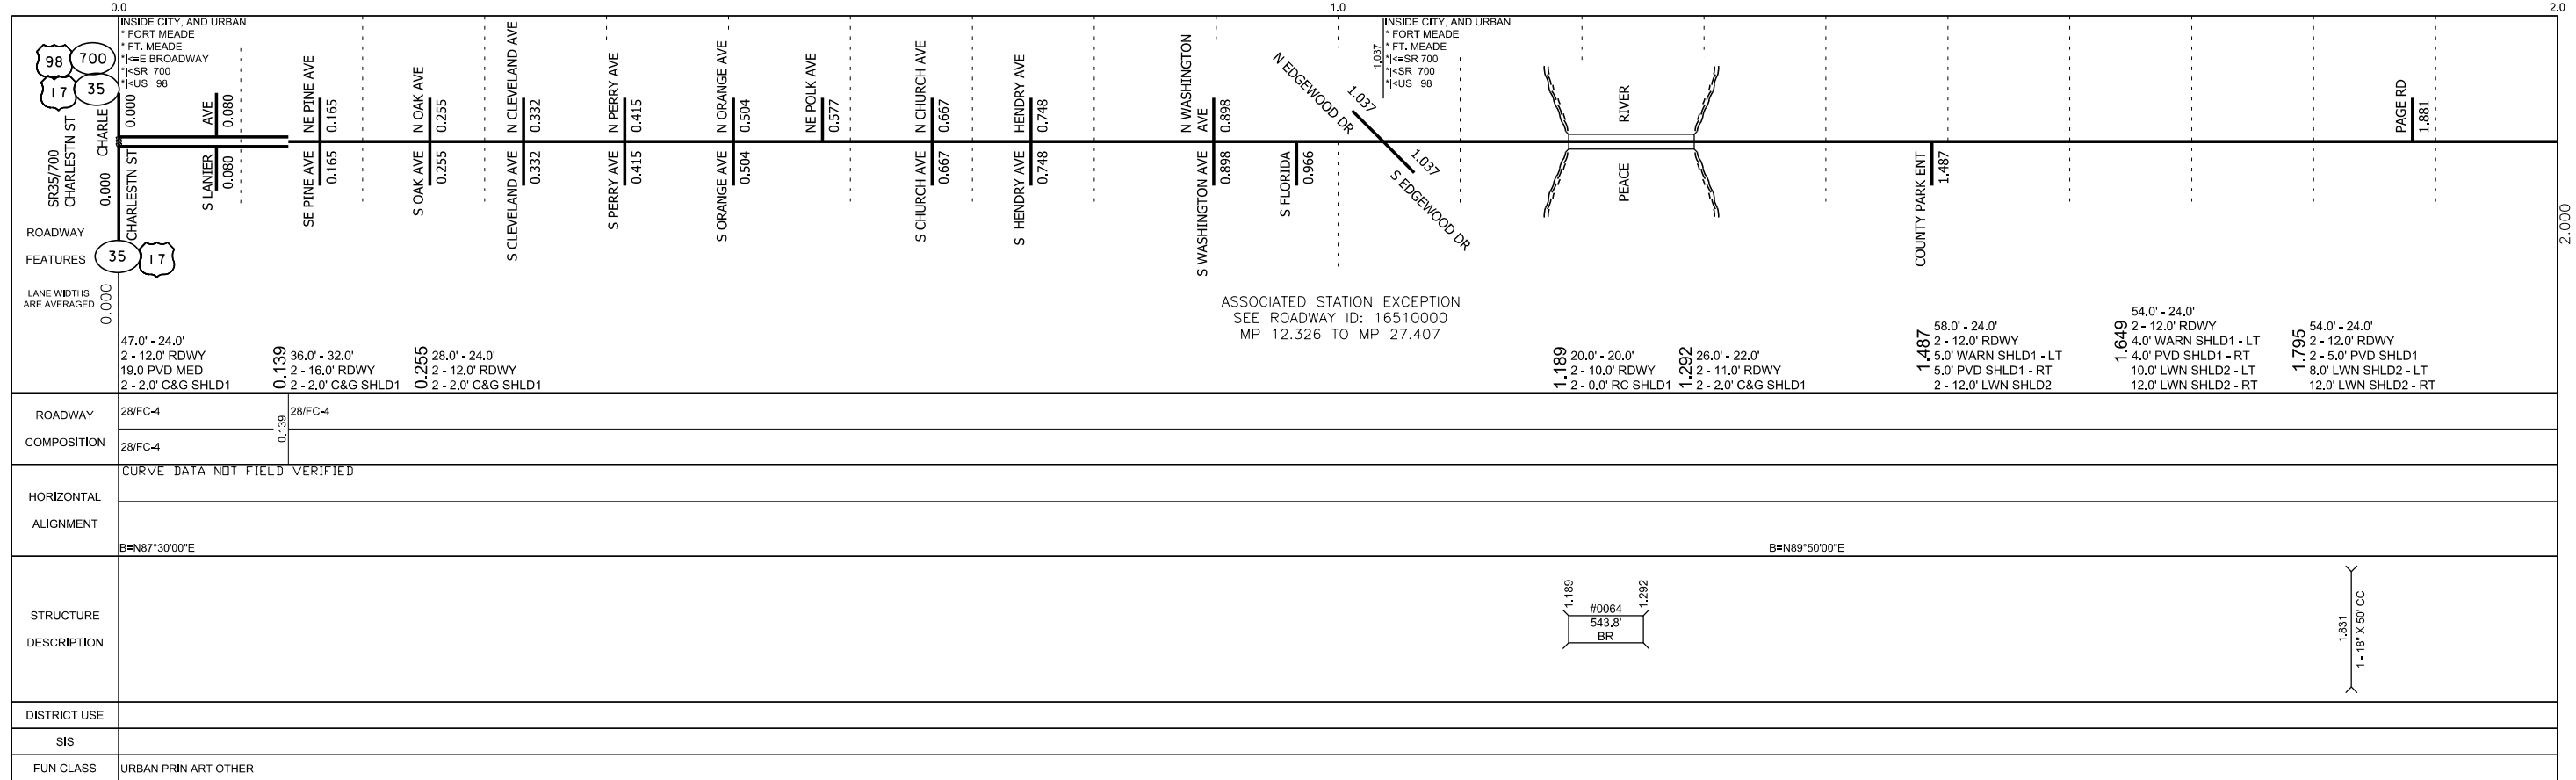

5 YR INV	SLD REV	BMP	EMP	INV	SLD REV	SECTION STATUS	INT. of US ROUTE NO.	STATE ROAD NO.	COUNTY	DISTRICT	ROADWAY ID	SHEET NO:
DATE	02/27/2018	03/07/2018				02	US 98	SR 700	POLK	01	16040000	2 OF 3
BY	FTE	FTE										

ROADWAY FEATURES	LANE WIDTHS ARE AVERAGED	ROADWAY COMPOSITION	HORIZONTAL ALIGNMENT	STRUCTURE DESCRIPTION	DISTRICT USE	SIS	FUN CLASS
OUTSIDE CITY & URBAN SR 700 SR 700 US 98 ADAMS RD 7.072 AVON PARK CUT-OFF RD 7.582 BUFFUM CHURCH RD 7.582 BOWLEGS CREEK RIDGE RD 8.743	56.0' - 22.0' 2 - 11.0' RDWY 2 - 5.0' PVD SHLD1 2 - 12.0' LWN SHLD2 41.0' - 22.0' 2 - 11.0' RDWY 5.0' PVD SHLD1 - LT 4.0' PVD SHLD1 - RT 6.0' LWN SHLD2 - LT 4.0' LWN SHLD2 - RT 50.0' - 22.0' 2 - 11.0' RDWY 6.0' PVD SHLD1 - LT 5.0' PVD SHLD1 - RT 5.0' LWN SHLD2 - LT 12.0' LWN SHLD2 - RT	28/FC-4	CURVE DATA NOT FIELD VERIFIED B=S89°52'00"E	#0065 52.8' CB 8.575 8.585			RURAL PRIN ART OTHER

ROADWAY FEATURES	LANE WIDTHS ARE AVERAGED	ROADWAY COMPOSITION	HORIZONTAL ALIGNMENT	STRUCTURE DESCRIPTION	DISTRICT USE	SIS	FUN CLASS	
OUTSIDE CITY & URBAN SR 700 SR 700 US 98 MEADOW WAY 9.083 LAUREL LANE 9.421 RHODEN RD 10.585 MT ZION CHURCH RD 11.090 MCCLELLAN RD 11.830	50.0' - 22.0' 2 - 11.0' RDWY 6.0' PVD SHLD1 - LT 5.0' PVD SHLD1 - RT 5.0' LWN SHLD2 - LT 12.0' LWN SHLD2 - RT 44.0' - 22.0' 2 - 11.0' RDWY 2 - 6.0' PVD SHLD1 2 - 5.0' LWN SHLD2 49.0' - 22.0' 2 - 11.0' RDWY 2 - 6.0' PVD SHLD1 5.0' LWN SHLD2 - LT 10.0' LWN SHLD2 - RT 46.0' - 22.0' 2 - 11.0' RDWY 2 - 5.0' PVD SHLD1 2 - 7.0' LWN SHLD2 58.0' - 22.0' 2 - 11.0' RDWY 2 - 6.0' PVD SHLD1 2 - 12.0' LWN SHLD2 44.0' - 22.0' 2 - 11.0' RDWY 5.0' PVD SHLD1 - LT 6.0' PVD SHLD1 - RT 5.0' LWN SHLD2 - LT 6.0' LWN SHLD2 - RT 48.0' - 24.0' 2 - 12.0' RDWY 6.0' PVD SHLD1 - LT 5.0' PVD SHLD1 - RT 8.0' LWN SHLD2 - LT 5.0' LWN SHLD2 - RT 53.0' - 24.0' 2 - 12.0' RDWY 5.0' PVD SHLD1 - LT 6.0' PVD SHLD1 - RT 12.0' LWN SHLD2 - LT 6.0' LWN SHLD2 - RT	28/FC-4	CURVE DATA NOT FIELD VERIFIED B=N88°13'00"E	9.382 1-10' X 3' X 60' CBC 9.654 2-8' X 5' X 60' CBC 10.385 2-8' X 5' X 60' CBC 11.282 1-8' X 3' X 60' CBC 11.814 2-36" X 70' CC				RURAL PRIN ART OTHER

