



5 YR INV	SLD REV	BMP	EMP	INV	SLD REV
DATE	04/06/2015	15.857	20.078	11/30/2017 FDOT	12/08/2017 METRIC
BY	Metric Engineering, Inc.	0.094	19.995	02/03/2017 Metric Engineering, Inc.	02/12/2017 Metric Engineering, Inc.
	HSA Consulting, Inc.	0.000	20.227	02/03/2017 Metric Engineering, Inc.	02/04/2017 Metric Engineering, Inc.

FLORIDA DEPARTMENT OF TRANSPORTATION
STRAIGHT LINE DIAGRAM OF ROAD INVENTORY

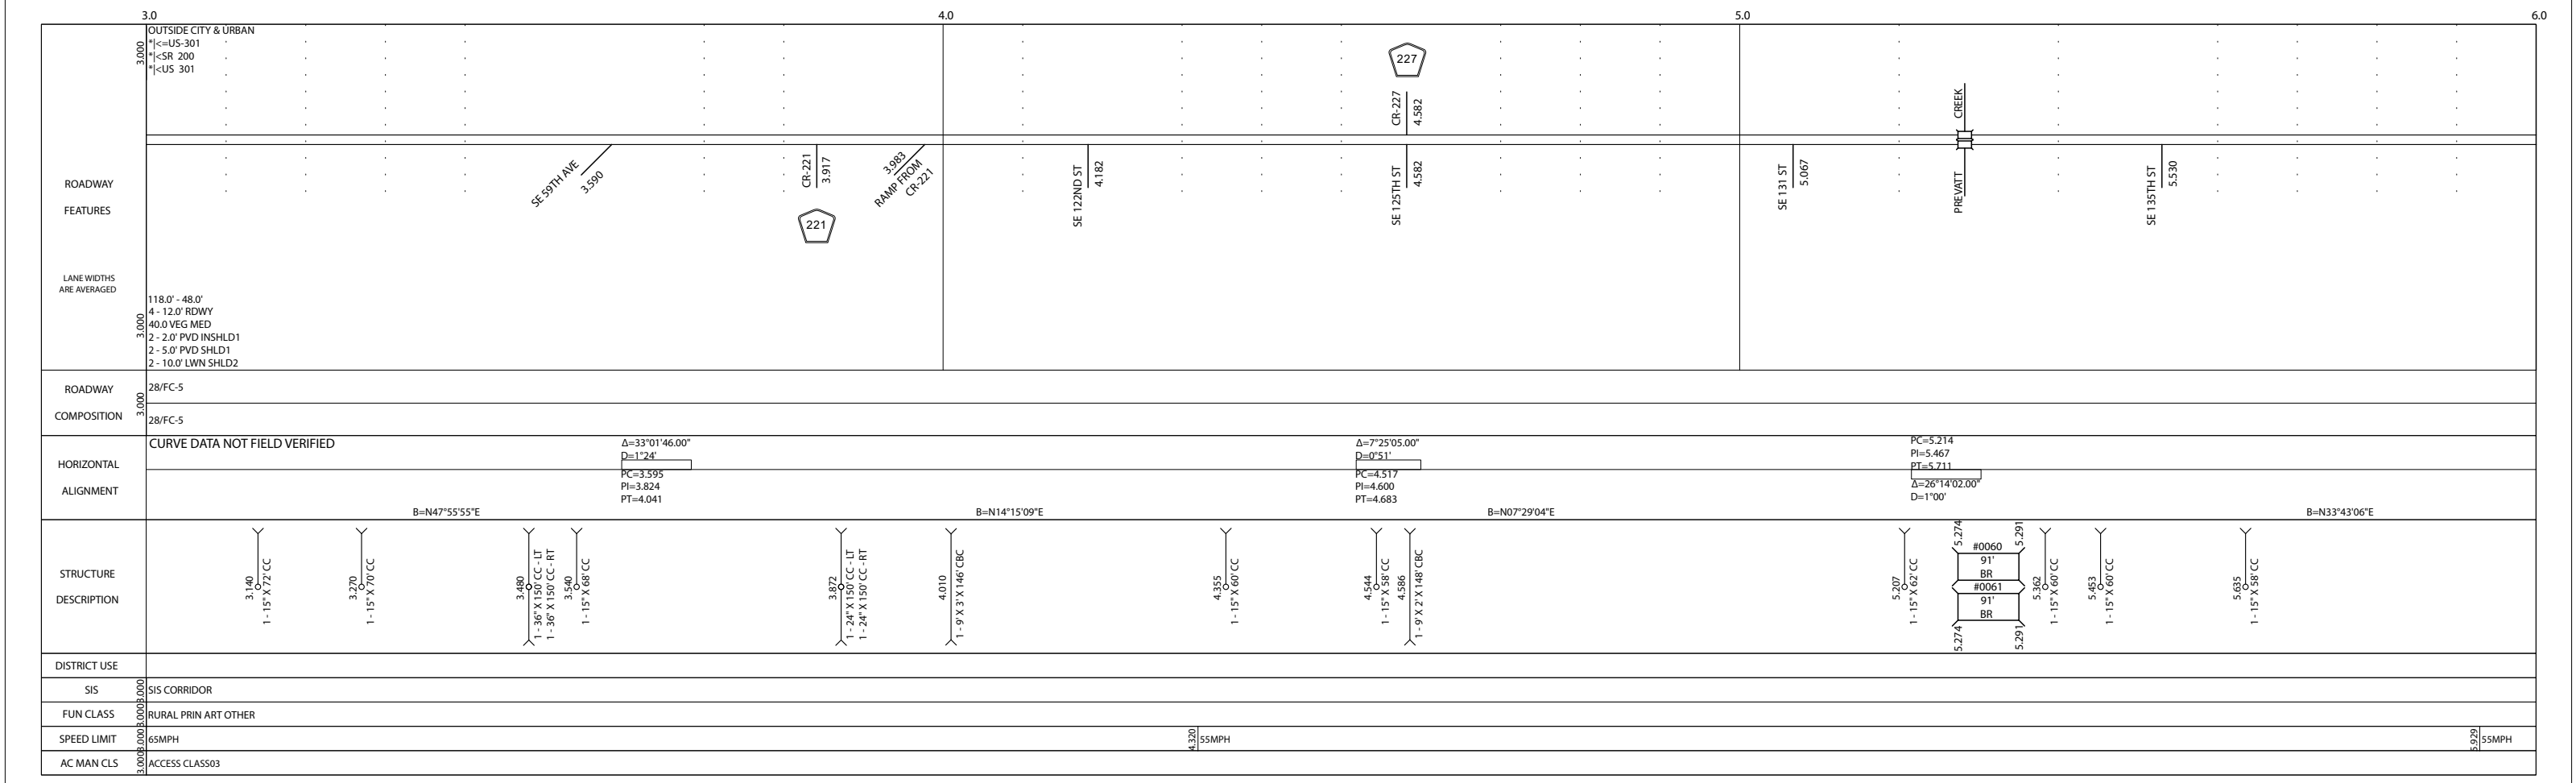

SECTION STATUS	INT. or US ROUTE NO.	STATE ROAD NO.	COUNTY	DISTRICT	ROADWAY ID	SHEET NO.
02	US 301	SR 200	BRADFORD	02	28010000	1 OF 4

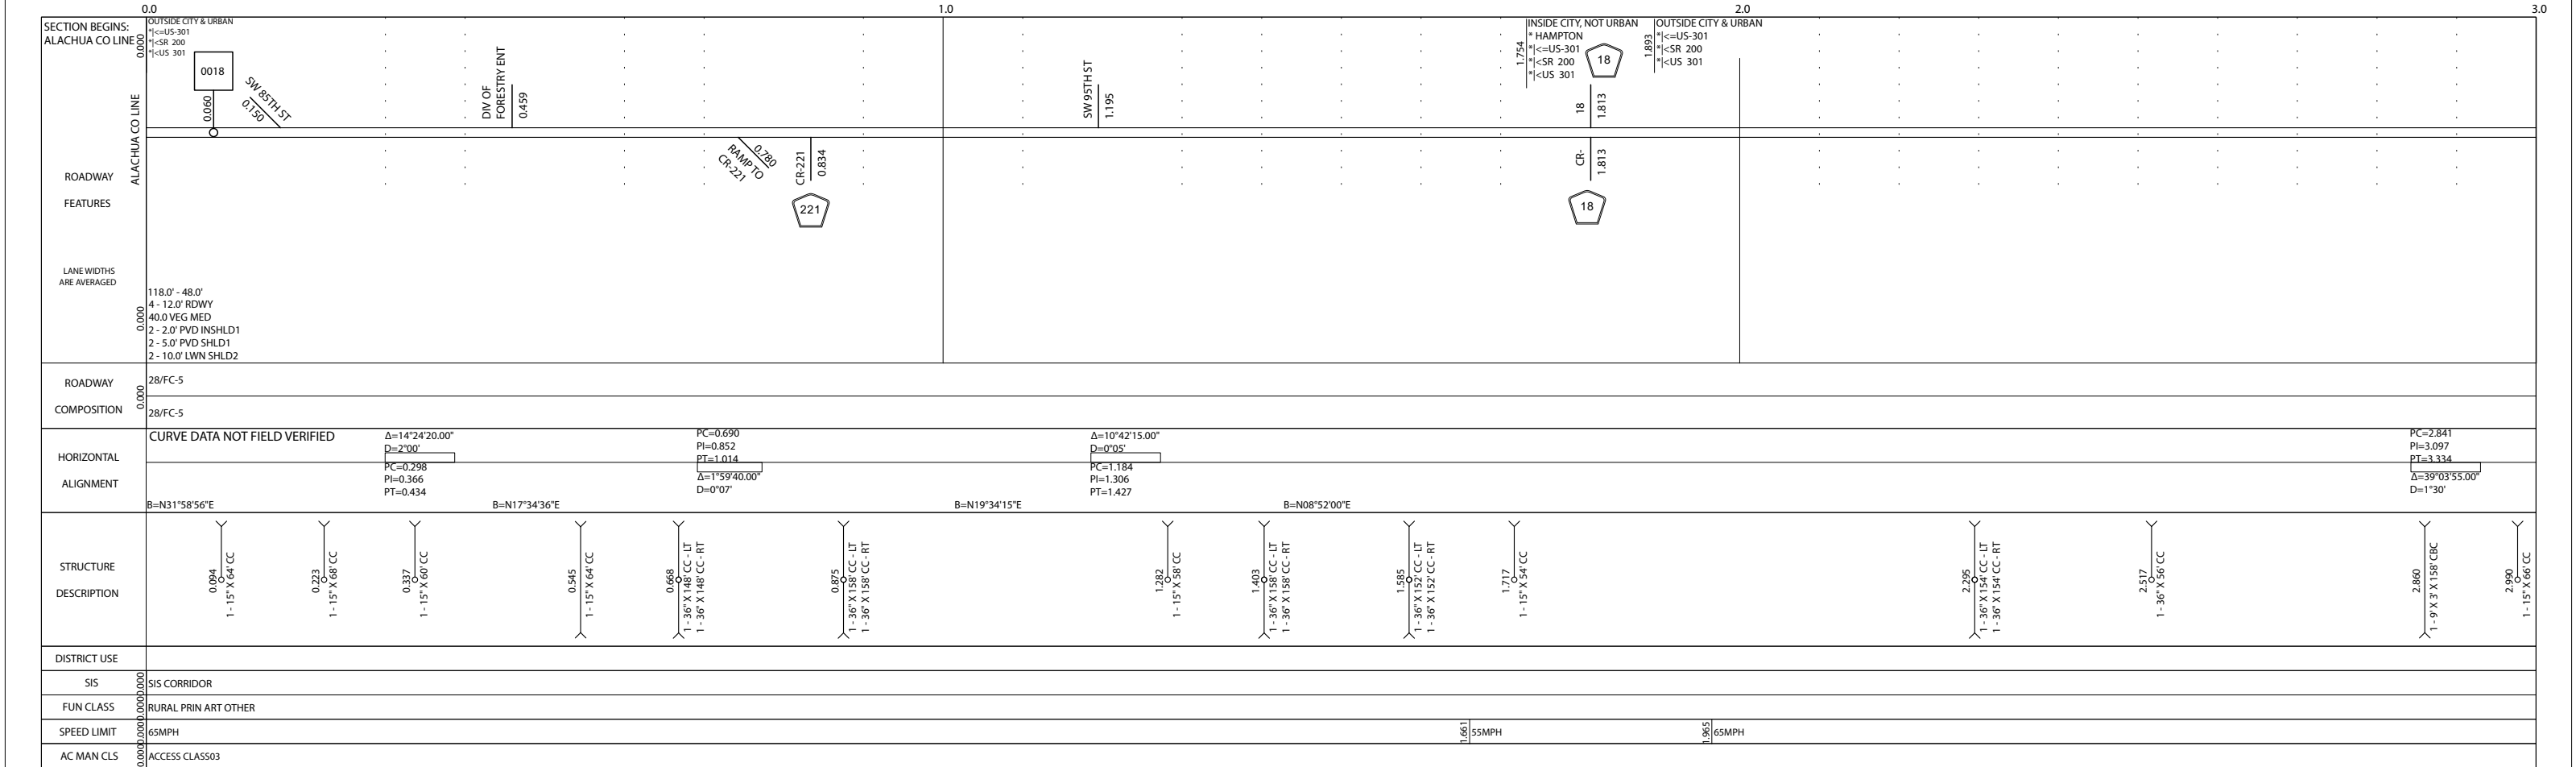

FLORIDA DEPARTMENT OF TRANSPORTATION
STRAIGHT LINE DIAGRAM OF ROAD INVENTORY

