



5 YR INV	SLD REV	BMP	EMP	INV	SLD REV
DATE 05/25/2017	05/31/2017				
BY METRIC	METRIC				

FLORIDA DEPARTMENT OF TRANSPORTATION
STRAIGHT LINE DIAGRAM OF ROAD INVENTORY

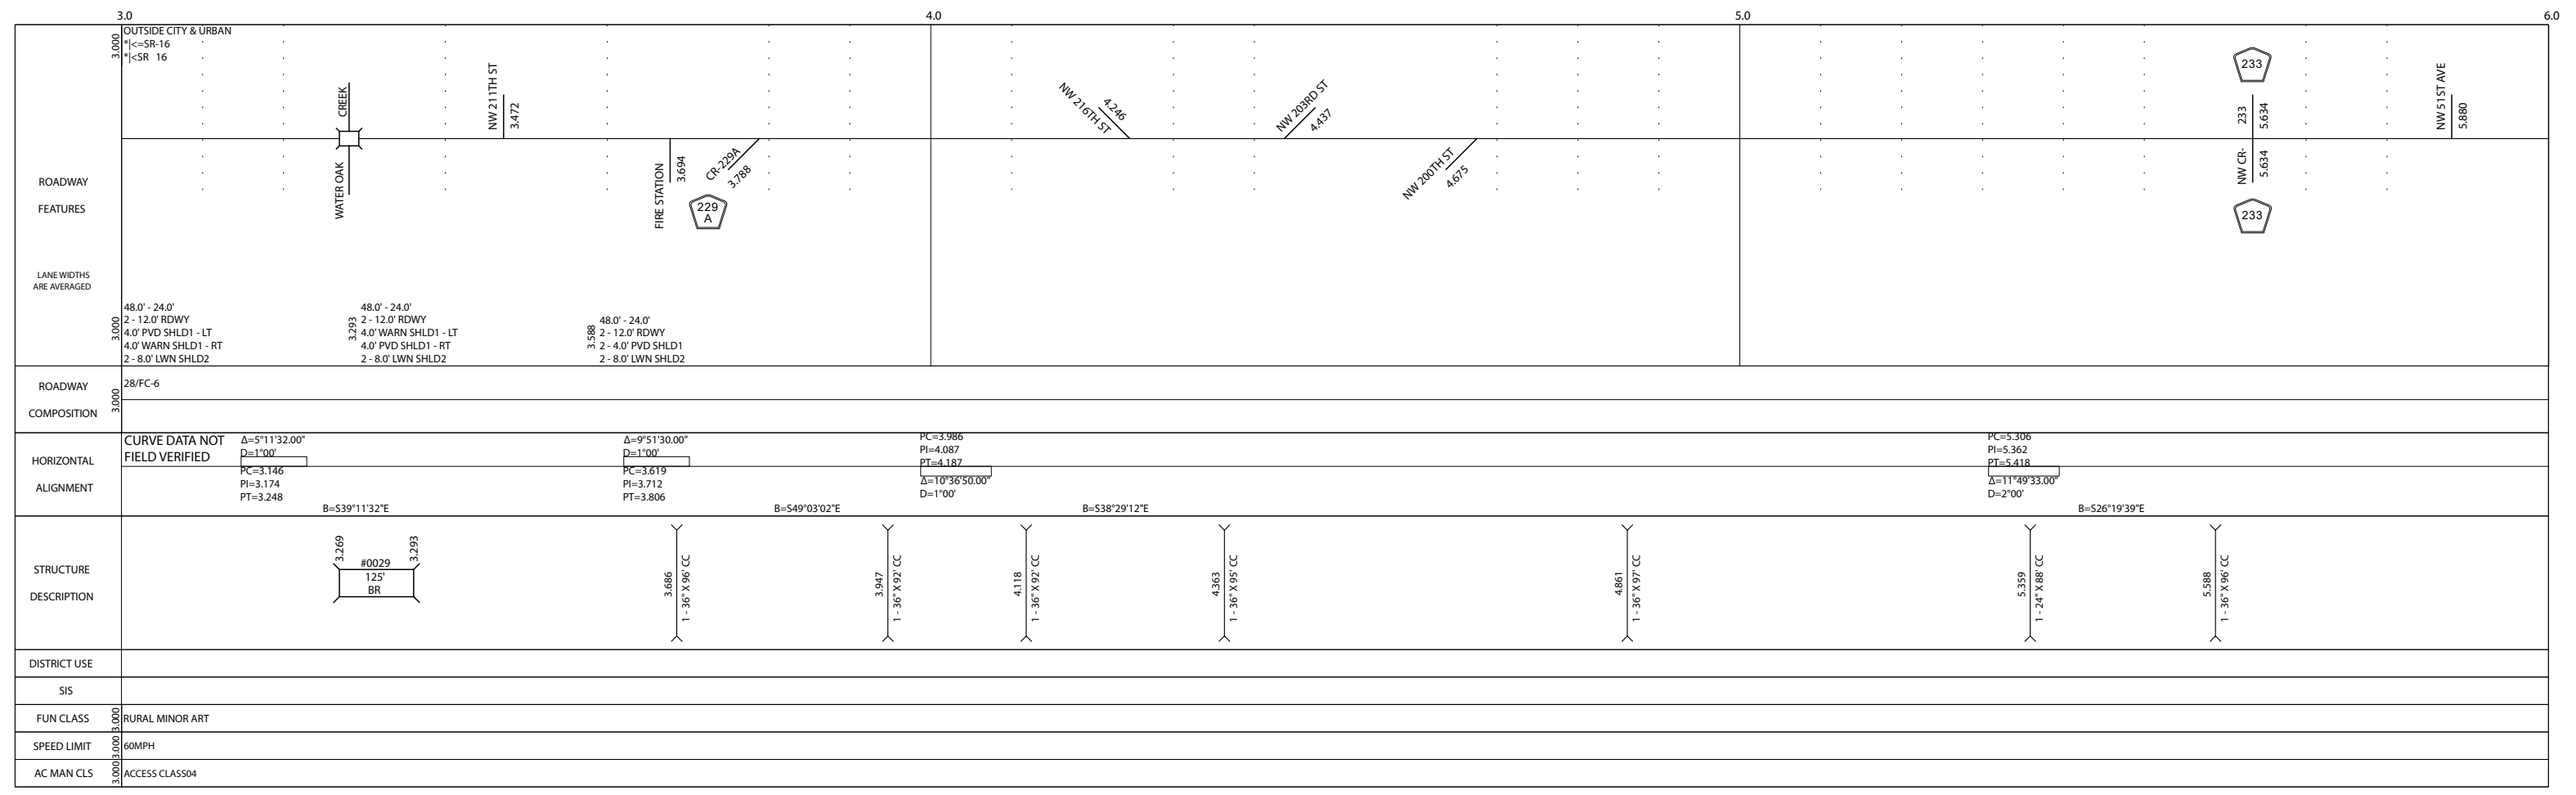

SECTION STATUS	INT. or US ROUTE NO.	STATE ROAD NO.	COUNTY	DISTRICT	ROADWAY ID	SHEET NO.
02		SR 16	BRADFORD	02	28030001	1 OF 2

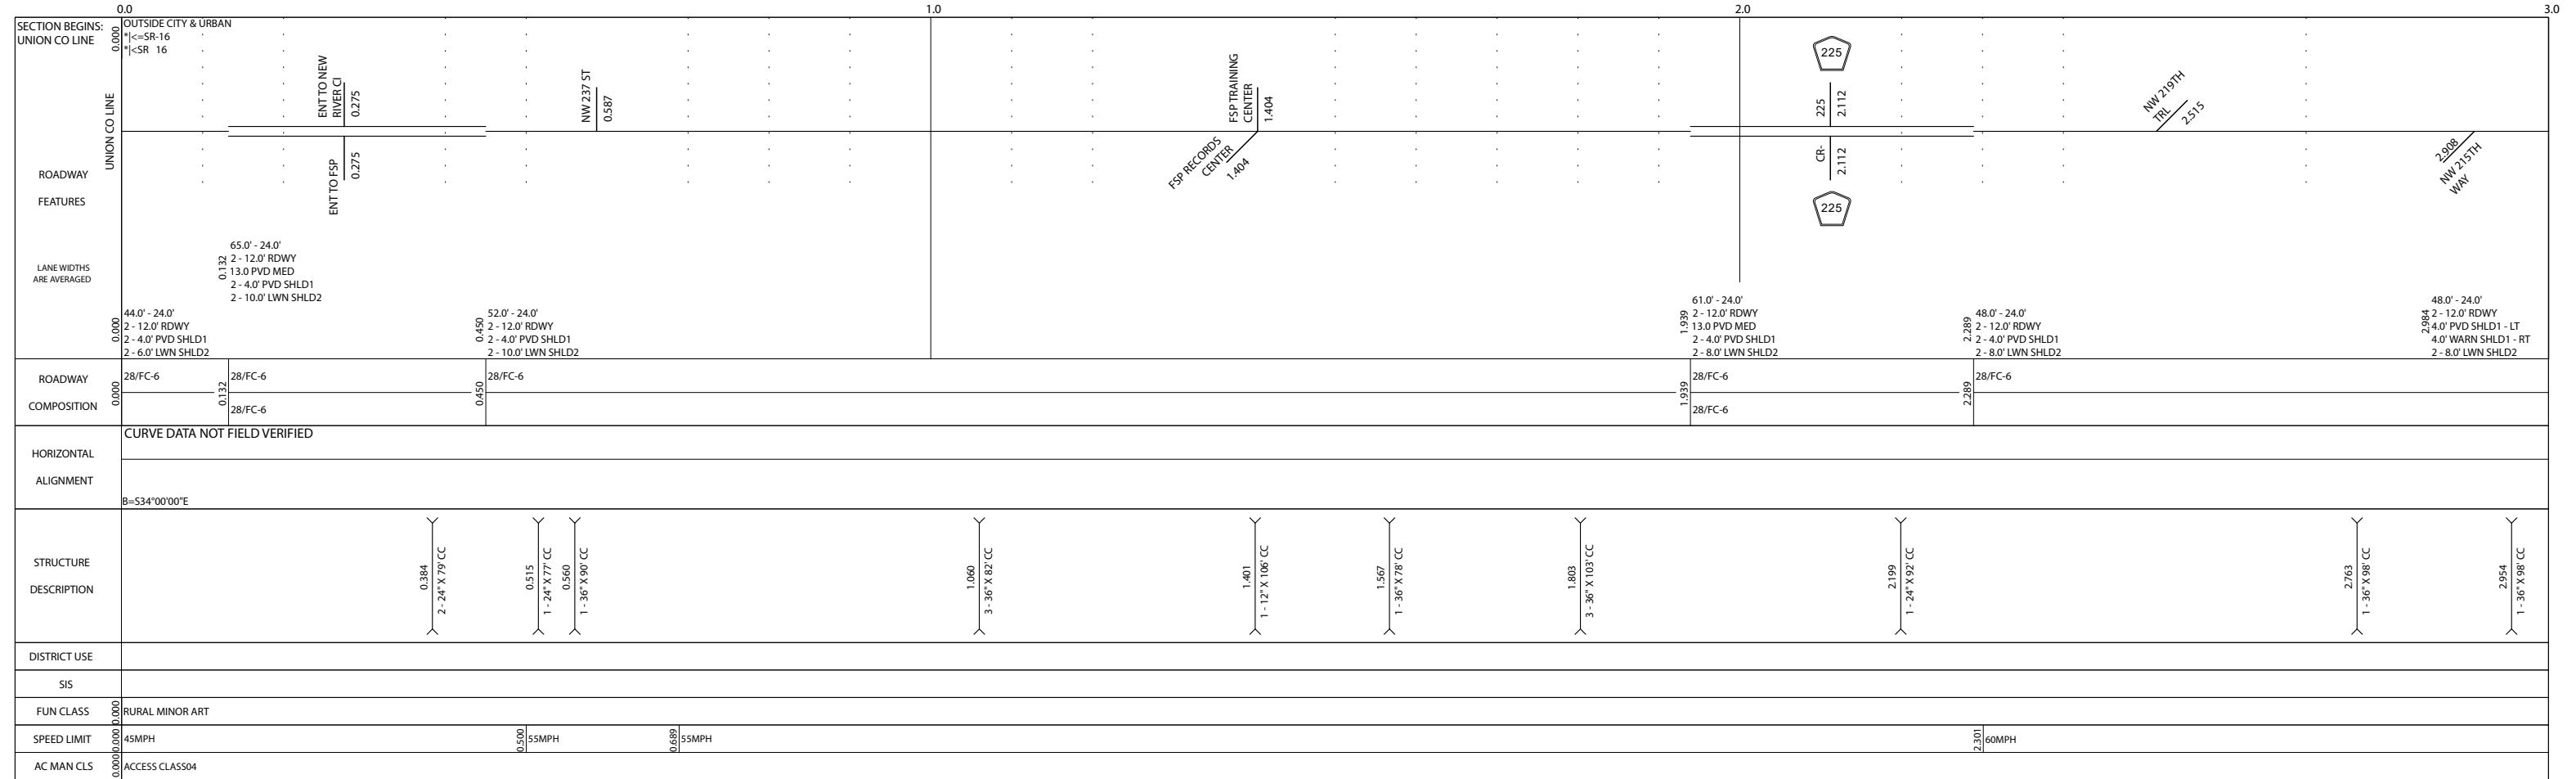

FLORIDA DEPARTMENT OF TRANSPORTATION
STRAIGHT LINE DIAGRAM OF ROAD INVENTORY



5 YR INV	SLD REV	BMP	EMP	INV	SLD REV	SECTION STATUS	INT. or US ROUTE NO.	STATE ROAD NO.	COUNTY	DISTRICT	ROADWAY ID	SHEET NO:
DATE 05/25/2017	05/31/2017					02		SR 16	BRADFORD	02	28030001	2 OF 2
BY METRIC	METRIC											

