



FLORIDA DEPARTMENT OF TRANSPORTATION
STRAIGHT LINE DIAGRAM OF ROAD INVENTORY

4.0 5.0 6.0

ROADWAY FEATURES	INSIDE CITY, AND URBAN * JACKSONVILLE * JACKSONVILLE * JACKSONVILLE * <=US-301 * <SR 200 * <US 301
LANE WIDTHS ARE AVERAGED	120.0' - 48.0' 4 - 12.0' RDWY 40.0 VEG MED 2 - 2.0' PVD INSHLD1 2 - 4.0' PVD SHLD1 2 - 12.0' LWN SHLD2
ROADWAY COMPOSITION	28/FC-5 28/FC-5
HORIZONTAL ALIGNMENT	CURVE DATA NOT FIELD VERIFIED $\Delta=0^{\circ}01'00.00''$ PI=4.637 B=N18°55'54"E $\Delta=0^{\circ}00'30.00''$ PI=5.745 B=N18°55'24"E
STRUCTURE DESCRIPTION	
DISTRICT USE	
SIS	6.000 SIS CORRIDOR
FUN CLASS	6.000 URBAN PRIN ART OTHER
SPEED LIMIT	6.000 65MPH
AC MAN CLS	6.000 ACCESS CLASS03

6.0 7.0 8.0

ROADWAY FEATURES	INSIDE CITY, AND URBAN * JACKSONVILLE * JACKSONVILLE * JACKSONVILLE * <=US-301 * <SR 200 * <US 301
LANE WIDTHS ARE AVERAGED	120.0' - 48.0' 4 - 12.0' RDWY 40.0 VEG MED 2 - 2.0' PVD INSHLD1 2 - 4.0' PVD SHLD1 2 - 12.0' LWN SHLD2
ROADWAY COMPOSITION	28/FC-5 28/FC-5
HORIZONTAL ALIGNMENT	CURVE DATA NOT FIELD VERIFIED $\Delta=19^{\circ}04'30.00''$ D=2'00' PC=6.098 PI=7.049 PT=7.348
STRUCTURE DESCRIPTION	
DISTRICT USE	
SIS	6.000 SIS CORRIDOR
FUN CLASS	6.000 URBAN PRIN ART OTHER
SPEED LIMIT	6.050 65MPH 6.050 55MPH 6.650 45MPH 6.800 45MPH 7.073 45MPH 7.381 35MPH 7.735 35MPH
AC MAN CLS	6.000 ACCESS CLASS03

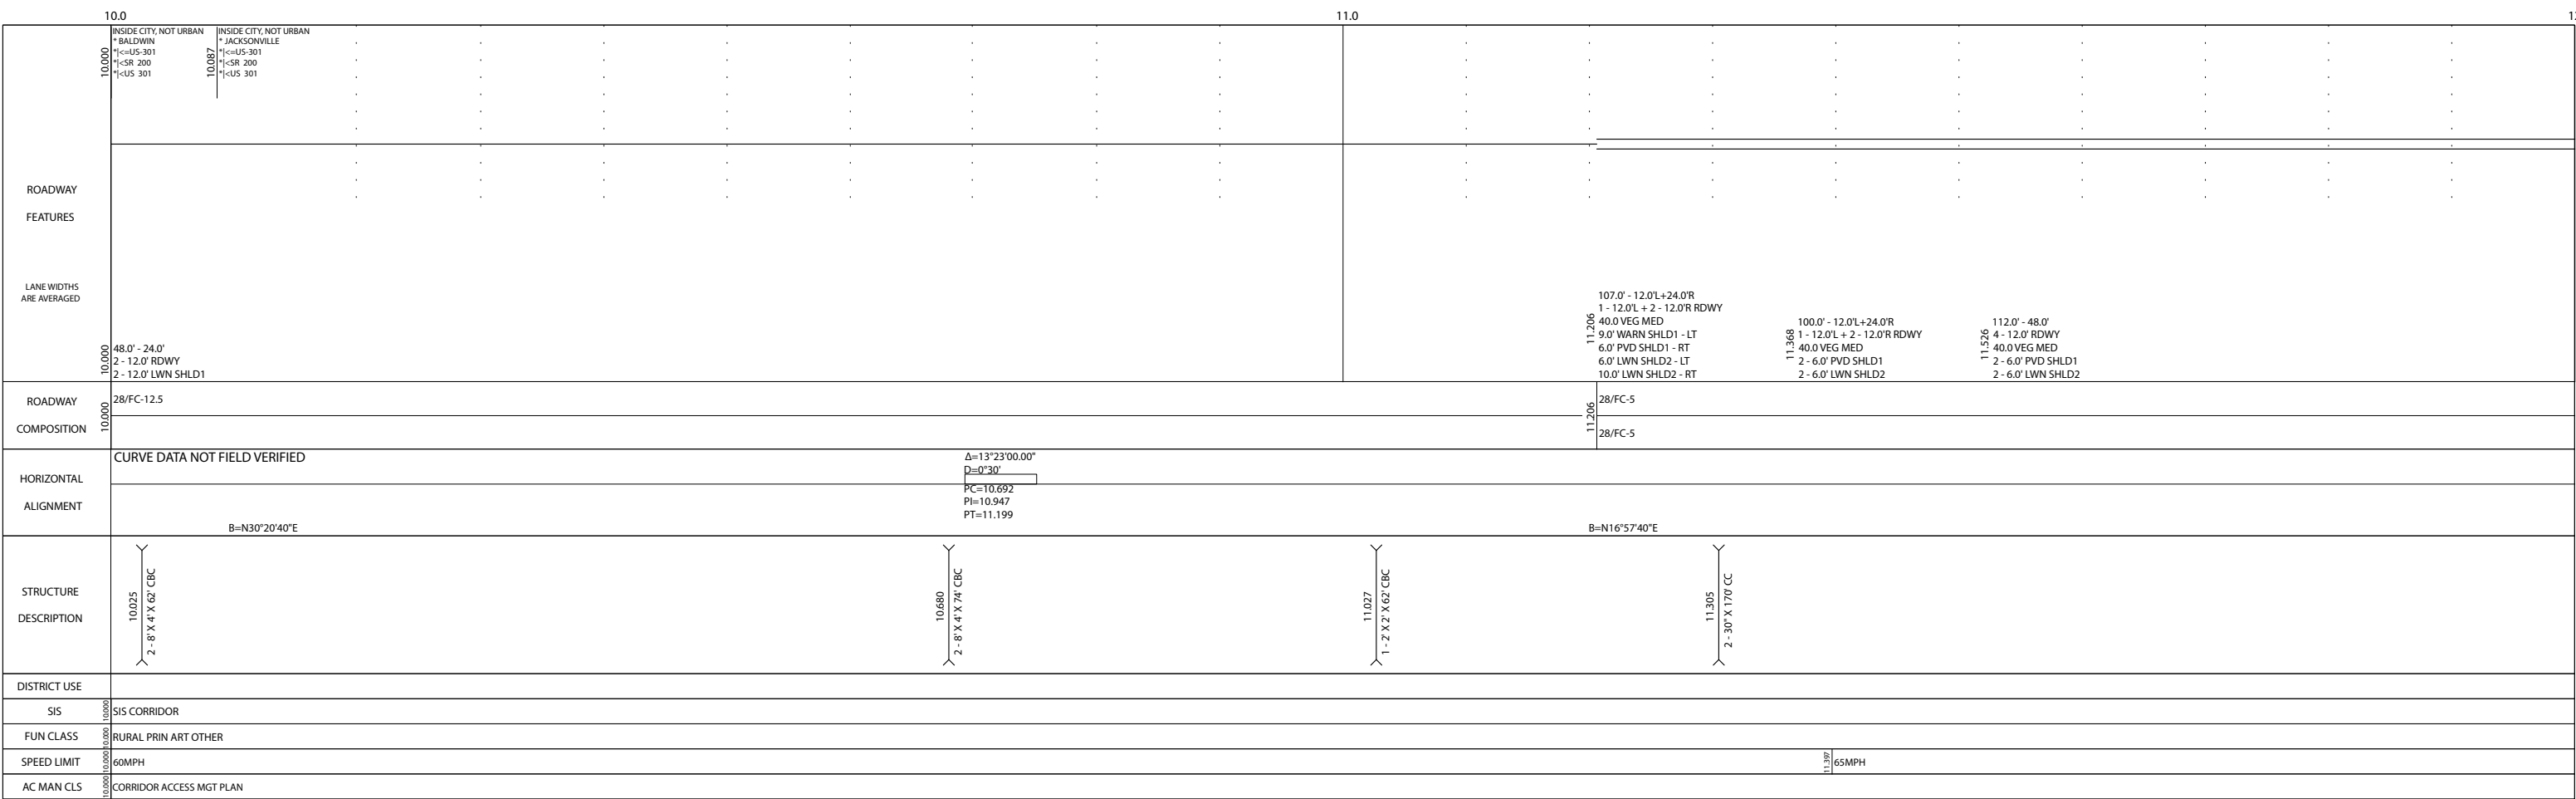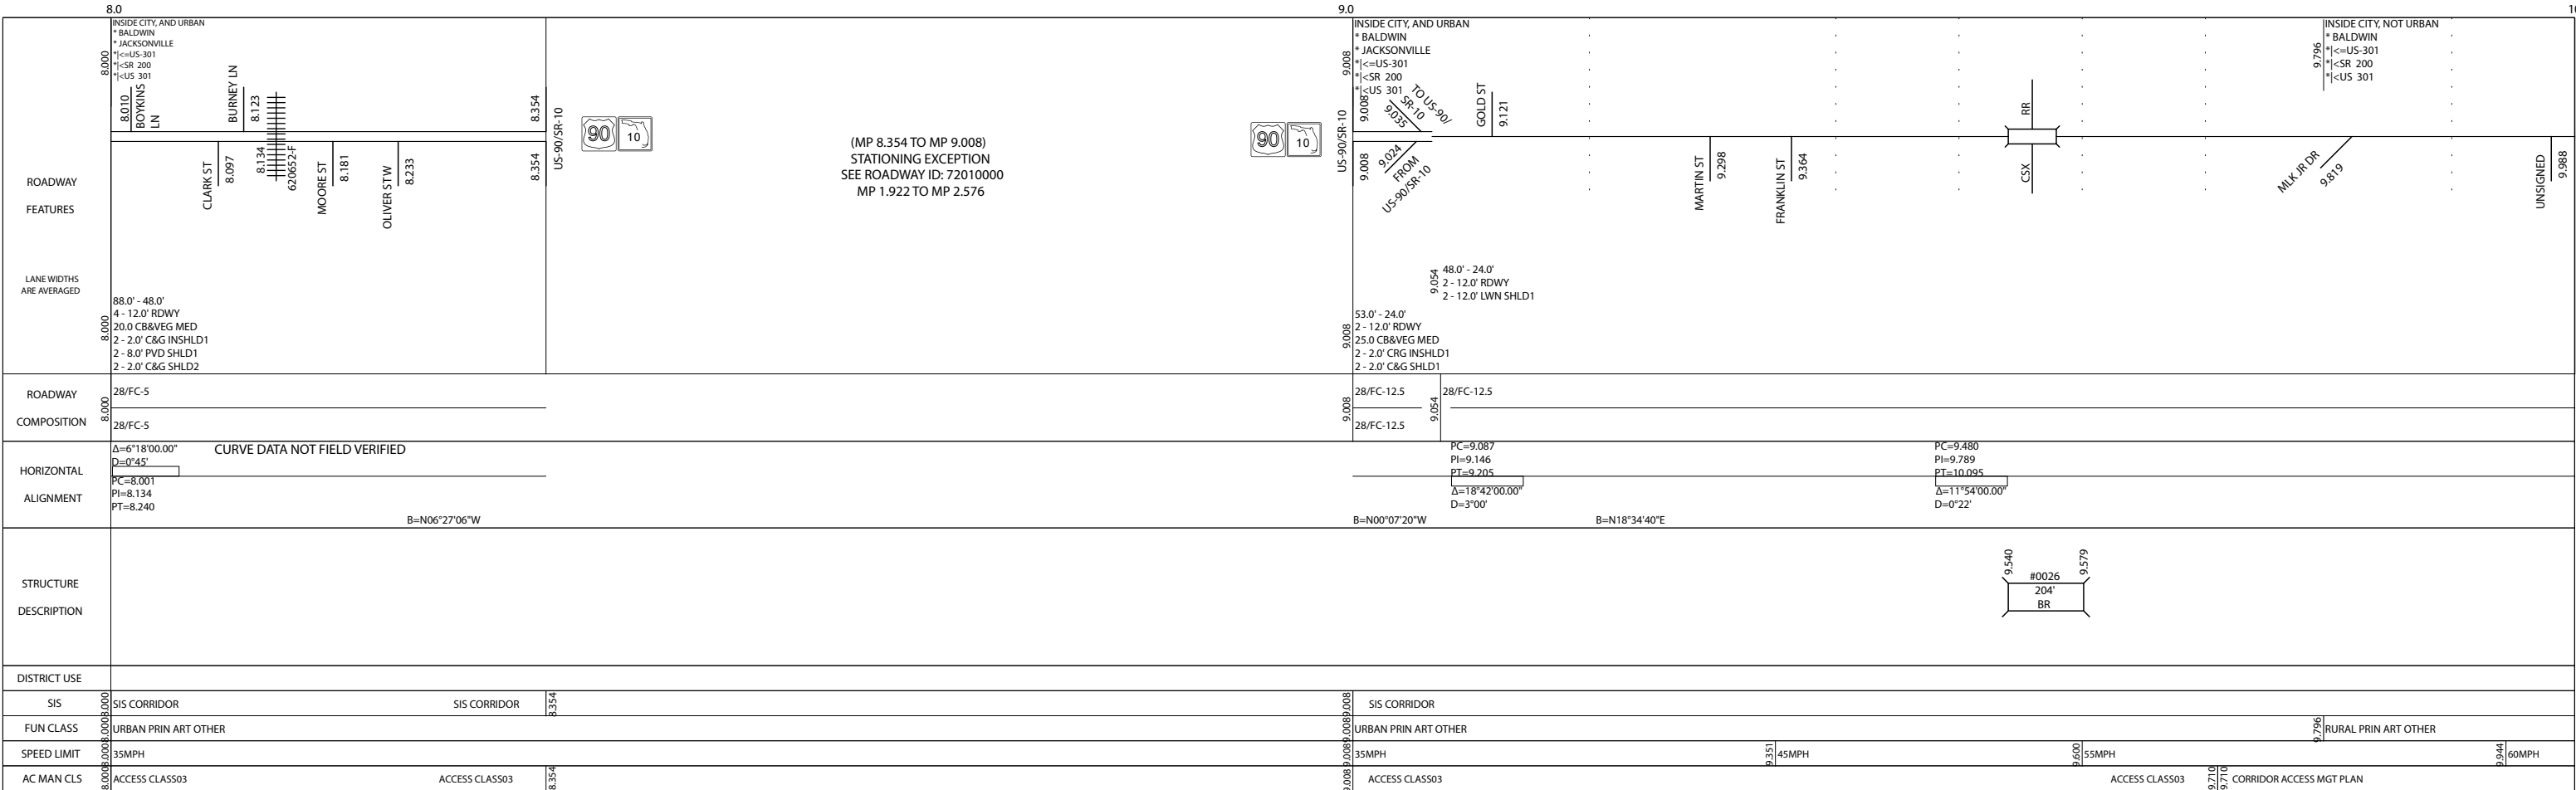

	12.0	INSIDE CITY, NOT URBAN * JACKSONVILLE * <=US-301 * <SR 200 * <US 301		13.0		SECTION ENDS: NASSAU CO LINE
ROADWAY FEATURES		SUMMERFIELD LN 12.447				NASSAU CO LINE
LANE WIDTHS ARE AVERAGED						END MP: 13.587 NET ROADWAY ID LENGTH: 12.933
ROADWAY COMPOSITION	12.000	28/FC-5				
	12.000	28/FC-5				
HORIZONTAL ALIGNMENT		CURVE DATA NOT FIELD VERIFIED				
					PC=13.034 PI=13.128 PT=13.223 Δ=1°20'00.00" D=0°08'	B=N18°17'40"E
STRUCTURE DESCRIPTION		12.147 2 - 30' X 168' CC	12.482 1 - 4' X 2' X 92' CBC - LT 1 - 4' X 2' X 74' CBC - RT	13.203 2 - 24' X 88' CC - LT 2 - 24' X 82' CC - RT	13.306 1 - 24' X 84' CC	13.407 1 - 18' X 78' CC
DISTRICT USE						
SIS	12.000	SIS CORRIDOR				SIS CORRIDOR 13.587
FUN CLASS	12.000	RURAL PRIN ART OTHER				
SPEED LIMIT	12.000	65MPH				
AC MAN CLS	12.000	CORRIDOR ACCESS MGT PLAN				CORRIDOR ACCESS MGT PLAN 13.587