
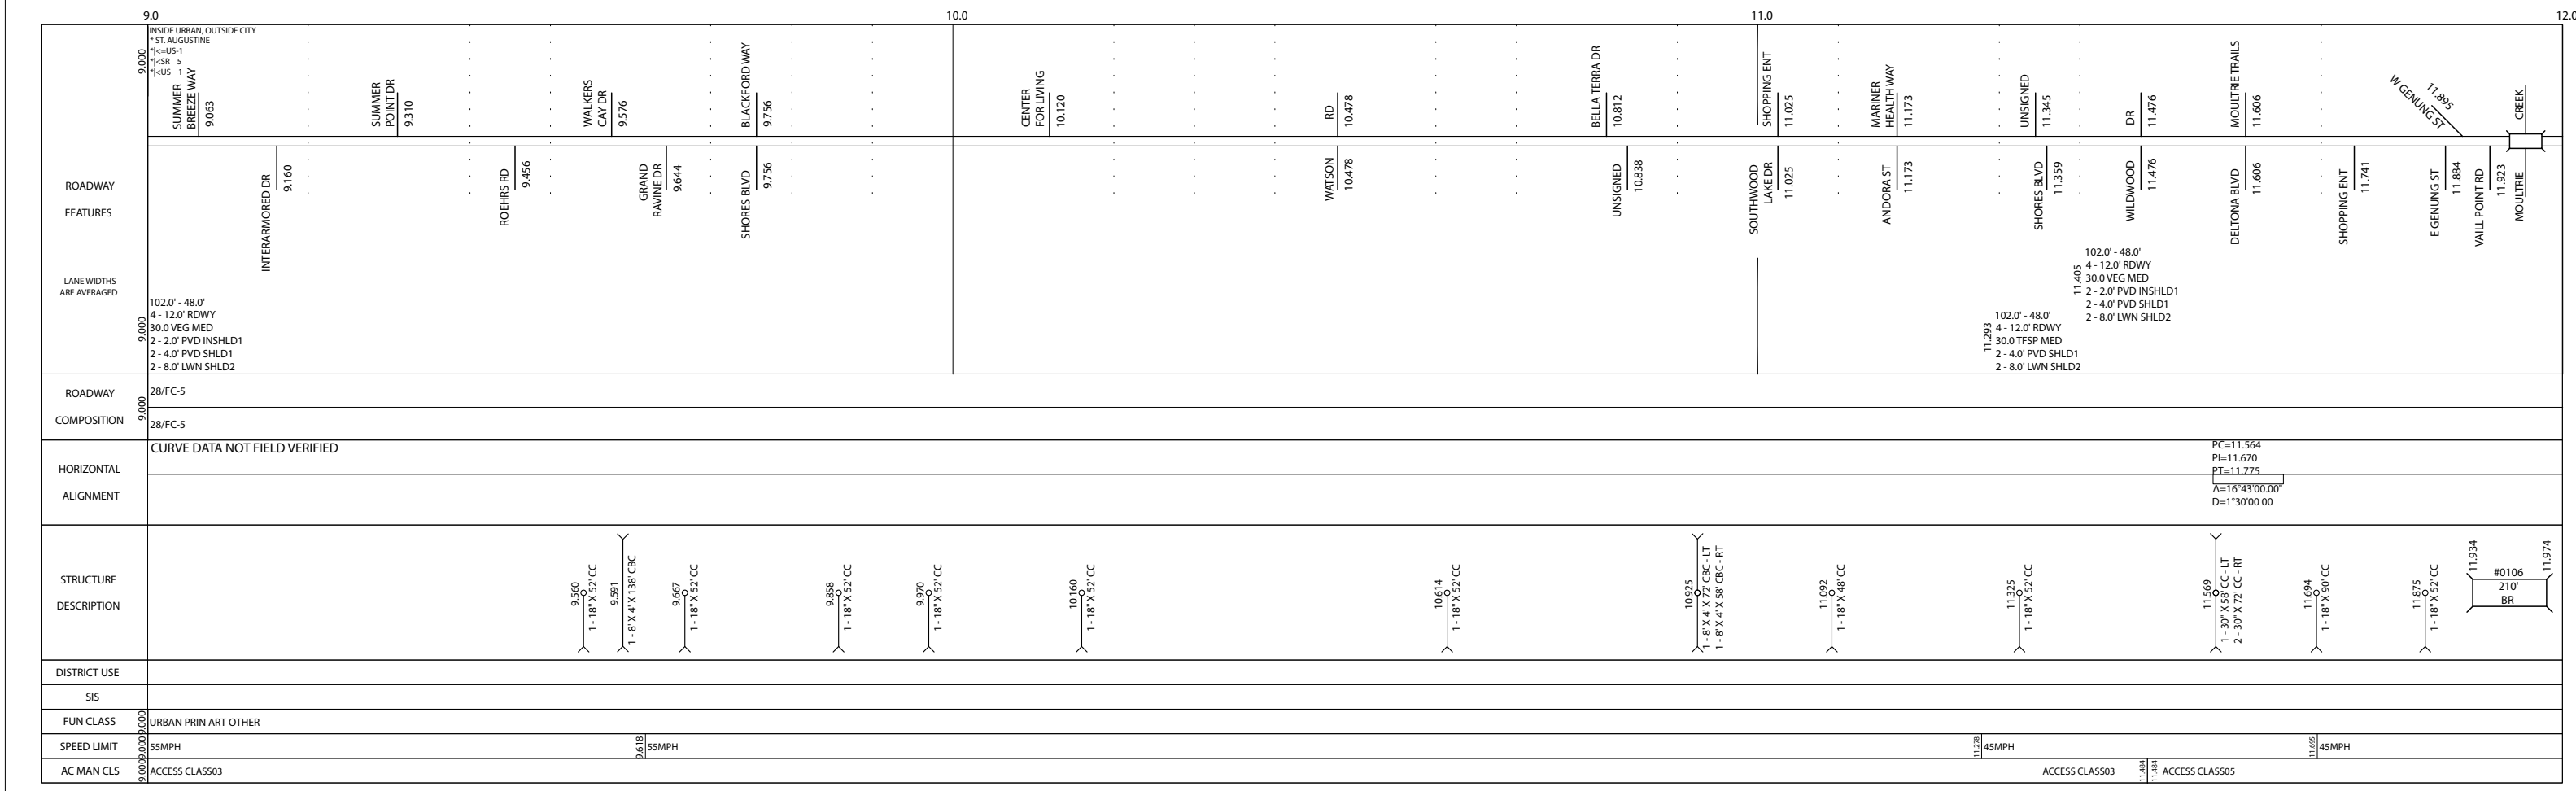


	0.0	1.0	2.0	3.0
SECTION BEGINS: FLAGLER CO LINE	OUTSIDE CITY & URBAN  <=US-1  <SR 5  <US 1			
ROADWAY FEATURES				
LANE WIDTHS ARE AVERAGED	102.0' - 48.0' 4 - 12.0' RDWY 30.0 VEG MED 2 - 2.0' PVD INSHLD1 2 - 4.0' PVD SHLD1 2 - 8.0' LWN SHLD2			
ROADWAY COMPOSITION	28/FC-5			
HORIZONTAL ALIGNMENT	CURVE DATA NOT FIELD VERIFIED $\Delta=12^{\circ}57'30.00''$ $D=2^{\circ}00'00.00''$ $PC=0.799$ $PI=0.861$ $PT=0.922$ B=N03°31'40"W			
STRUCTURE DESCRIPTION				
DISTRICT USE				
SIS				
FUN CLASS	RURAL PRIN ART OTHER			
SPEED LIMIT	55MPH			
AC MAN CLS	ACCESS CLASS03			

	3.0	4.0	5.0	6.0
SECTION BEGINS: FLAGLER CO LINE	OUTSIDE CITY & URBAN  <=US-1  <SR 5  <US 1			
ROADWAY FEATURES				
LANE WIDTHS ARE AVERAGED	102.0' - 48.0' 4 - 12.0' RDWY 30.0 VEG MED 2 - 2.0' PVD INSHLD1 2 - 4.0' PVD SHLD1 2 - 8.0' LWN SHLD2			
ROADWAY COMPOSITION	28/FC-5			
HORIZONTAL ALIGNMENT	CURVE DATA NOT FIELD VERIFIED $\Delta=12^{\circ}18'15.00''$ $D=1^{\circ}00'00.00''$ $PC=5.727$ $PI=5.834$ $PT=5.940$ B=N03°47'25"W			
STRUCTURE DESCRIPTION				
DISTRICT USE				
SIS				
FUN CLASS	RURAL PRIN ART OTHER			
SPEED LIMIT	65MPH			
AC MAN CLS	ACCESS CLASS03			

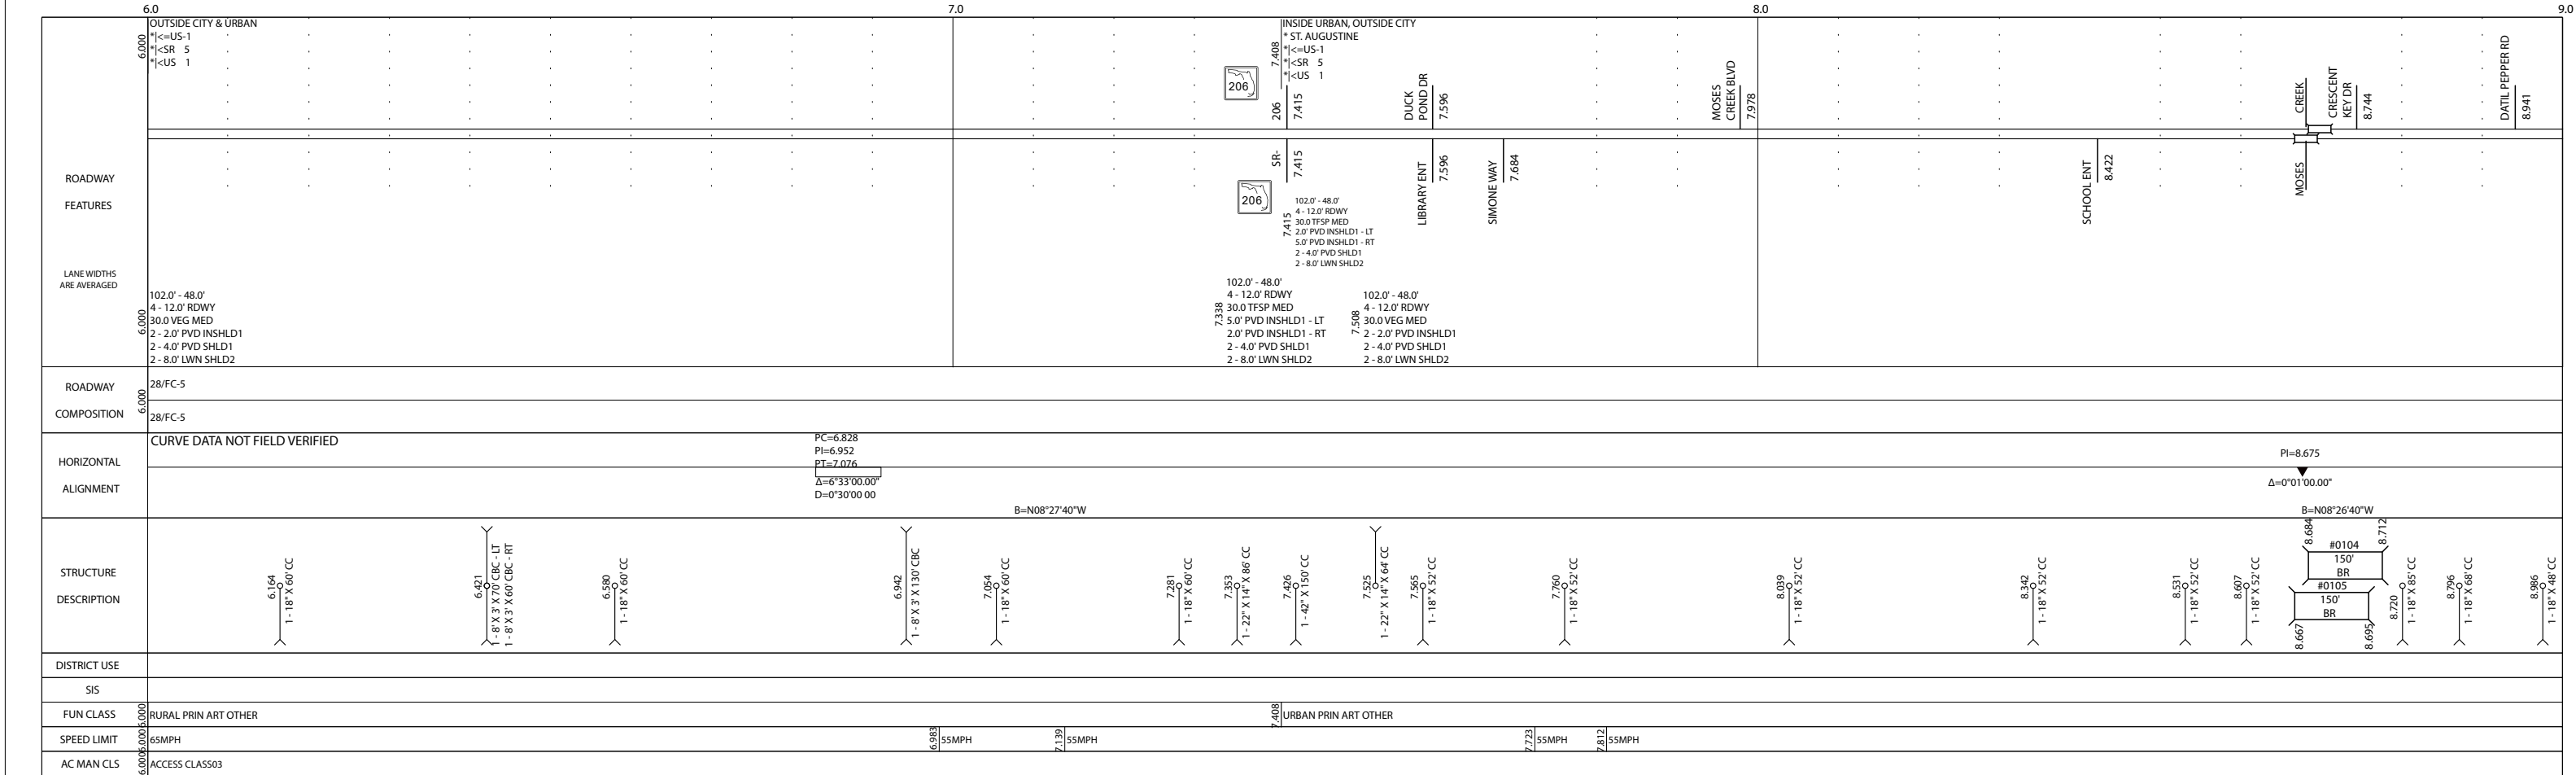

DATE	5 YR INV	SLD REV	BMP	EMP	INV	SLD REV	SECTION STATUS	INT. or US ROUTE NO.	STATE ROAD NO.	COUNTY	DISTRICT	ROADWAY ID	SHEET NO.
01/09/2018	01/09/2018	01/24/2018					02	US 1	SR 5	ST. JOHNS	02	78010000	3 OF 4
BY	METRIC	METRIC											

ROADWAY	12.0	13.0	14.0	15.0
INSIDE URBAN, OUTSIDE CITY	INSIDE URBAN, OUTSIDE CITY	INSIDE URBAN, OUTSIDE CITY	INSIDE URBAN, OUTSIDE CITY	INSIDE URBAN, OUTSIDE CITY
* ST. AUGUSTINE	* ST. AUGUSTINE	* ST. AUGUSTINE	* ST. AUGUSTINE	* ST. AUGUSTINE
* <=US-1	* <=US-1	* <=US-1	* <=US-1	* <=US-1
* <=SR 5	* <=SR 5	* <=SR 5	* <=SR 5	* <=SR 5
* <=US 1	* <=US 1	* <=US 1	* <=US 1	* <=US 1
ROADWAY FEATURES	CREEKSIDE DR 12.176	BRAINARD DR 12.252	SEA HORSE MHP 12.505	KENT RD 12.740
LANE WIDTHS ARE AVERAGED	102.0' - 48.0' 4 - 12.0' RDWY 30.0 VEG MED 2 - 2.0' PVD INSHLD1 2 - 4.0' PVD SHLD1 2 - 8.0' LWN SHLD2	102.0' - 48.0' 4 - 12.0' RDWY 30.0 VEG MED 2 - 2.0' PVD INSHLD1 2 - 4.0' PVD SHLD1 2 - 8.0' LWN SHLD2	102.0' - 48.0' 4 - 12.0' RDWY 30.0 VEG MED 2 - 2.0' PVD INSHLD1 2 - 4.0' PVD SHLD1 2 - 8.0' LWN SHLD2	102.0' - 48.0' 4 - 12.0' RDWY 30.0 VEG MED 2 - 2.0' PVD INSHLD1 2 - 4.0' PVD SHLD1 2 - 8.0' LWN SHLD2
ROADWAY COMPOSITION	28/FC-5	28/FC-5	28/FC-5	28/FC-5
HORIZONTAL ALIGNMENT	CURVE DATA NOT FIELD VERIFIED			
STRUCTURE DESCRIPTION	12.054 1-18" X 81" CC	12.414 1-18" X 57" CC	12.679 1-18" X 57" CC	12.811 1-18" X 57" CC
DISTRICT USE				
SIS				
FUN CLASS	URBAN PRIN ART OTHER			
SPEED LIMIT	45MPH	45MPH	45MPH	45MPH
AC MAN CLS	ACCESS CLASS05			

ROADWAY	15.0	16.0	17.0	18.0
INSIDE URBAN, OUTSIDE CITY	INSIDE URBAN, OUTSIDE CITY	INSIDE URBAN, OUTSIDE CITY	INSIDE URBAN, OUTSIDE CITY	INSIDE URBAN, OUTSIDE CITY
* ST. AUGUSTINE	* ST. AUGUSTINE	* ST. AUGUSTINE	* ST. AUGUSTINE	* ST. AUGUSTINE
* <=US-1	* <=US-1	* <=US-1	* <=US-1	* <=US-1
* <=SR 5	* <=SR 5	* <=SR 5	* <=SR 5	* <=SR 5
* <=US 1	* <=US 1	* <=US 1	* <=US 1	* <=US 1
ROADWAY FEATURES	SR 15.054	SHOPPING ENT 15.146	SHOPPING ENT 15.214	CEMETARY ENT 15.450
LANE WIDTHS ARE AVERAGED	104.0' - 72.0' 6 - 12.0' RDWY 20.0 TFSP MED 2 - 4.0' PVD SHLD1 2 - 2.0' C&G SHLD2	98.0' - 36.0'L+24.0'R 3 - 12.0'L + 2 - 12.0'R RDWY 20.0 TFSP MED 2 - 4.0' PVD SHLD1 2 - 5.0' LWN SHLD2	96.0' - 48.0' 4 - 12.0' RDWY 30.0 CB&VEG MED 2 - 2.0' PVD INSHLD1 2 - 4.0' PVD SHLD1 2 - 5.0' LWN SHLD2	86.0' - 48.0' 4 - 12.0' RDWY 20.0 CB&VEG MED 2 - 2.0' PVD INSHLD1 2 - 7.0' PVD SHLD1 2 - 2.0' C&G SHLD2
ROADWAY COMPOSITION	28/FC-5	28/FC-5	28/FC-5	28/FC-5
HORIZONTAL ALIGNMENT	CURVE DATA NOT FIELD VERIFIED			
STRUCTURE DESCRIPTION	15.511 1-18" X 47" CC	15.565 1-18" X 147" CC	16.074 1-36" X 140" CC	16.356 #0103 761' BR
DISTRICT USE				
SIS				
FUN CLASS	URBAN PRIN ART OTHER			
SPEED LIMIT	45MPH	45MPH	45MPH	40MPH
AC MAN CLS	ACCESS CLASS05			

5 YR INV	SLD REV	BMP	EMP	INV	SLD REV
DATE 01/09/2018	01/24/2018				
BY METRIC	METRIC				



SECTION STATUS	INT. or US ROUTE NO.	STATE ROAD NO.	COUNTY	DISTRICT	ROADWAY ID	SHEET NO.
02	US 1	SR 5	ST. JOHNS	02	78010000	4 OF 4

ROADWAY	18.0 INSIDE CITY, AND URBAN * ST AUGUSTINE * ST AUGUSTINE * <= N PONCE DE LEON BLVD * < SR 5 * < US 1	SECTION ENDS: SR-16/PICOLATA RD
ROADWAY FEATURES		
LANE WIDTHS ARE AVERAGED	82.0' - 48.0' 4 - 12.0' RDWY 16.0 CB&VEG MED 2 - 2.0' C&G INSHLD1 4.0' PVD SHLD1 - LT 7.0' PVD SHLD1 - RT 5.0' LWN SHLD2 - LT 2.0' C&G SHLD2 - RT	82.0' - 48.0' 4 - 12.0' RDWY 16.0 TFFSP MED 2 - 7.0' PVD SHLD1 2 - 2.0' C&G SHLD2
ROADWAY COMPOSITION	08/FC-0	END MP: 18.692 NET ROADWAY ID LENGTH: 18.692
HORIZONTAL ALIGNMENT	CURVE DATA NOT FIELD VERIFIED $\Delta=14^{\circ}40'00.00''$ $D=2^{\circ}30'00.00''$ $PC=18.149$ $PI=18.205$ $PT=18.260$ $B=N21^{\circ}29'41''W$	$PC=18.570$ $PI=18.651$ $PT=18.692$ $\Delta=17^{\circ}02'30.00''$ $D=2^{\circ}00'00.00''$
STRUCTURE DESCRIPTION		
DISTRICT USE		
SIS		
FUN CLASS	URBAN PRIN ART OTHER	
SPEED LIMIT	40MPH	
AC MAN CLS	ACCESS CLASS05	ACCESS CLASS05