


FLORIDA DEPARTMENT OF TRANSPORTATION
STRAIGHT LINE DIAGRAM OF ROAD INVENTORY

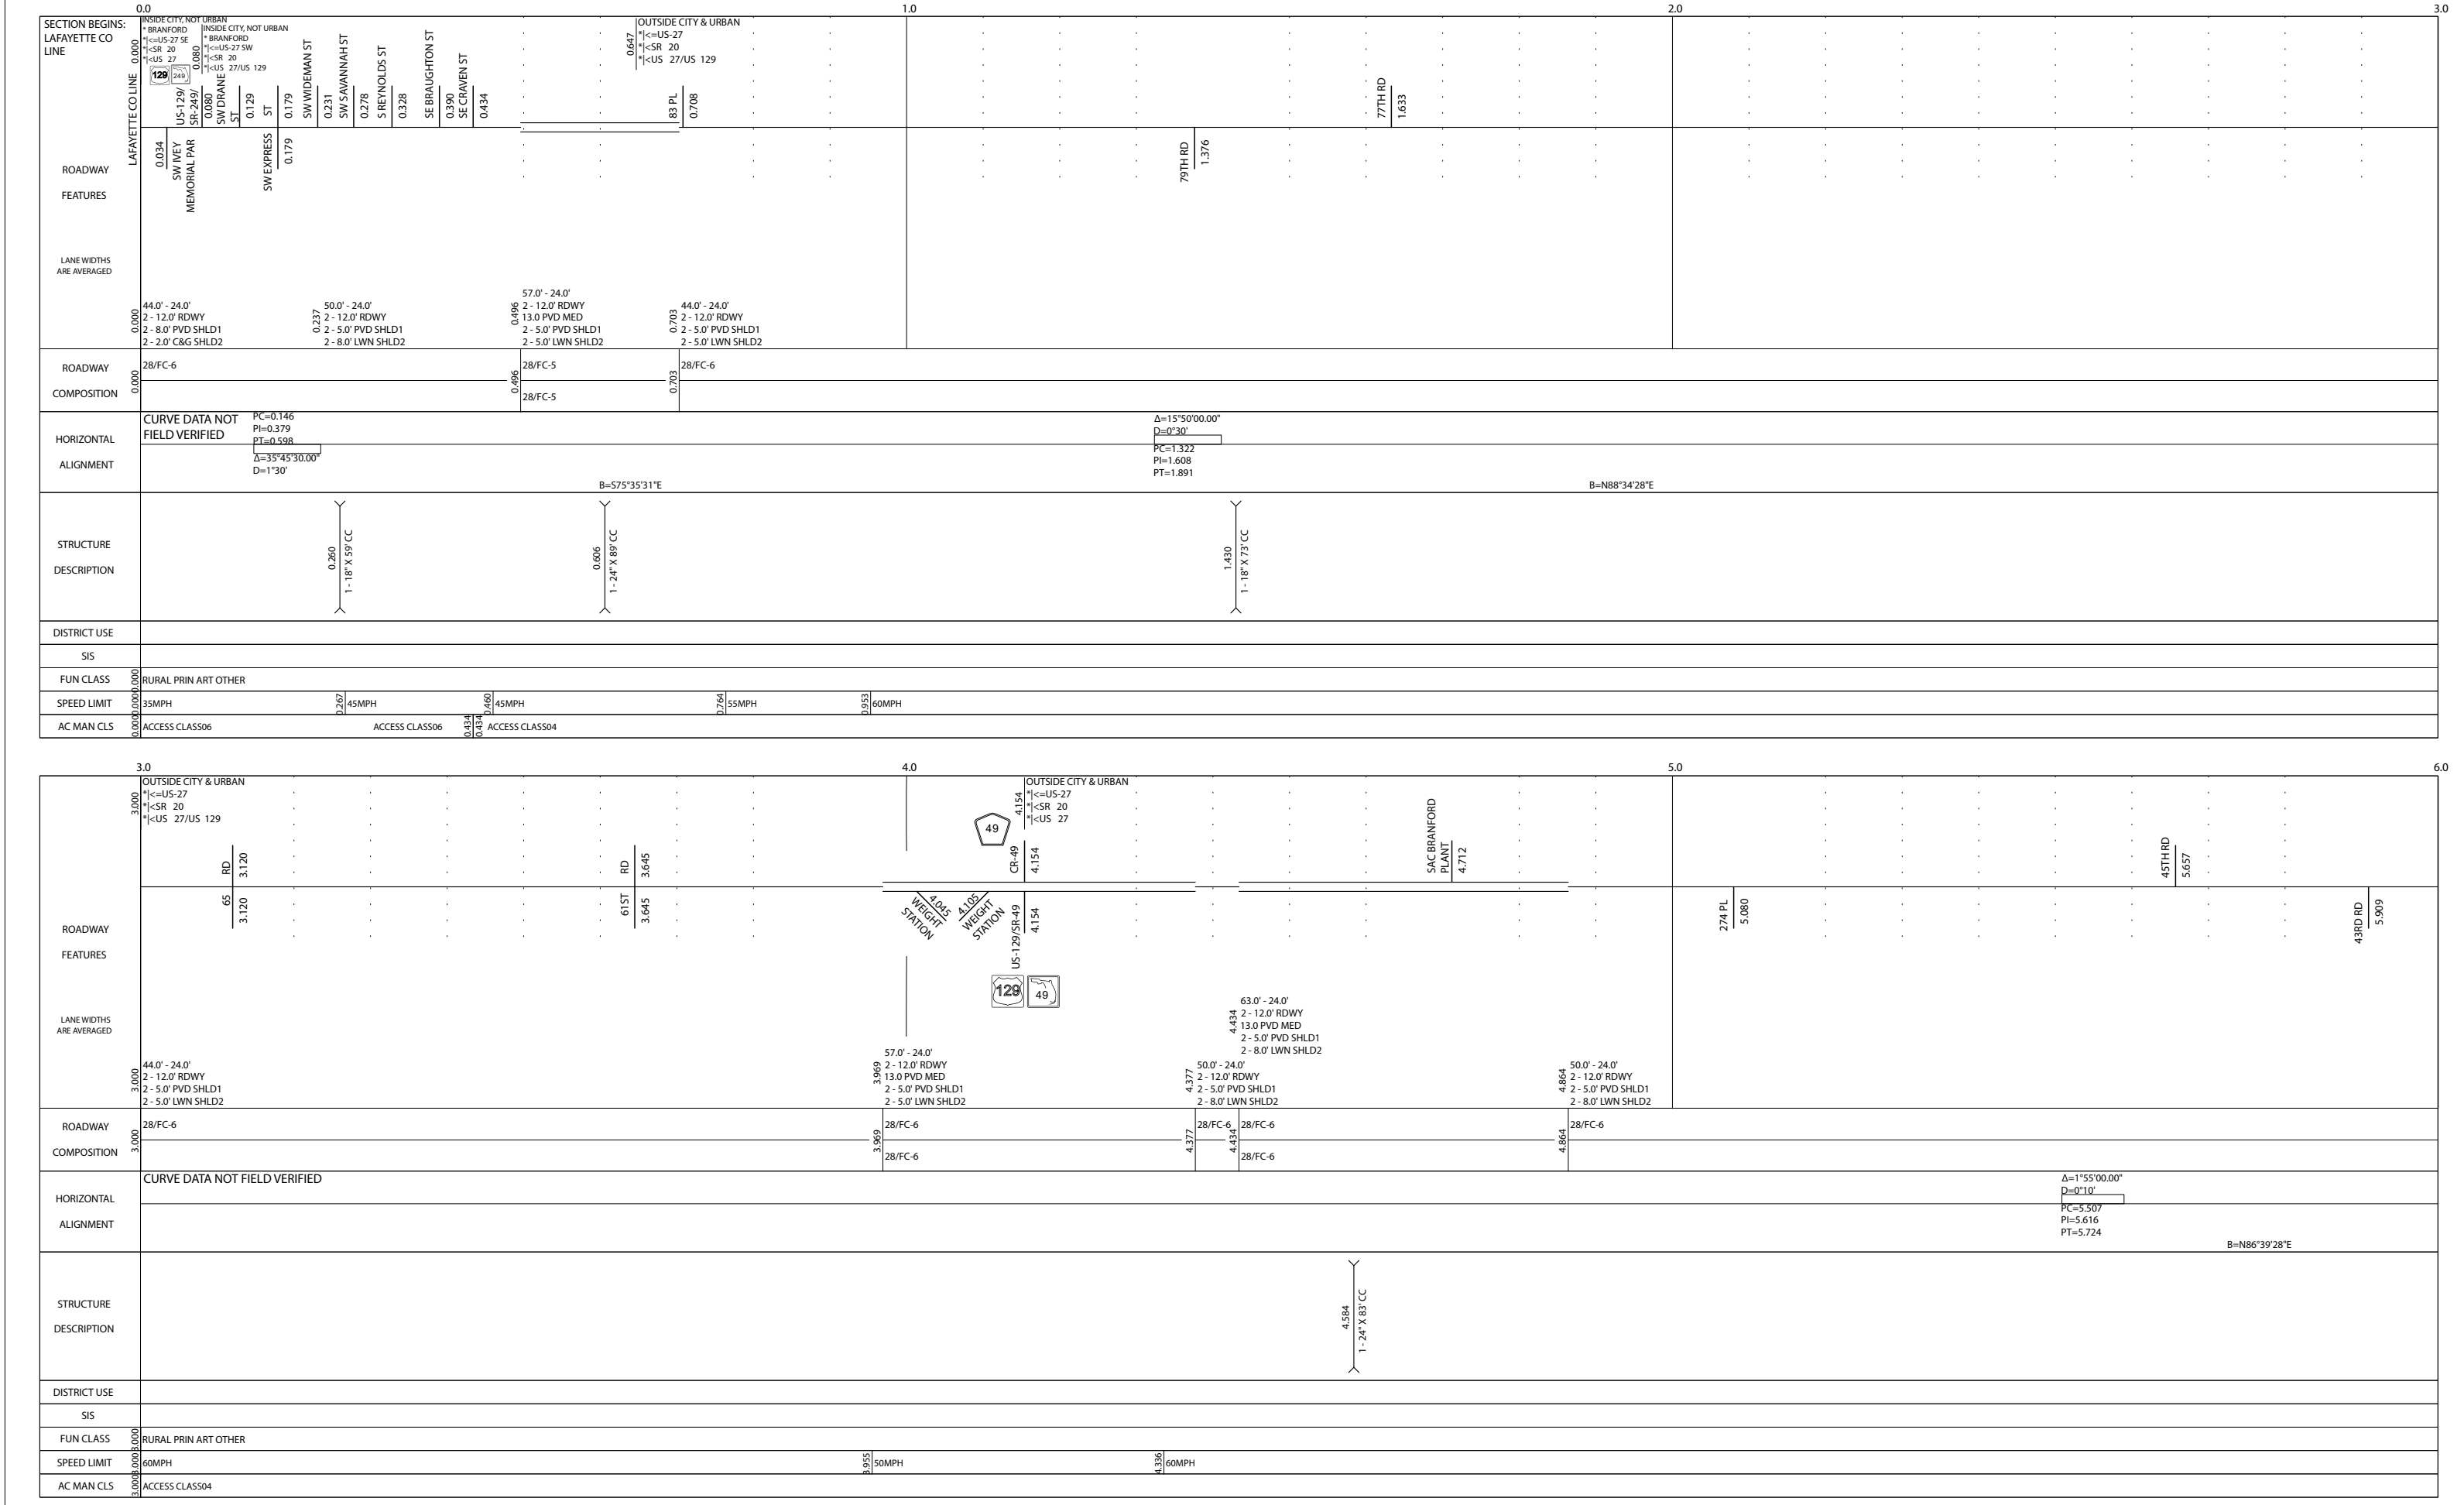

5 YR INV		SLD REV		BMP	EMP	INV		SLD REV		SECTION STATUS	INT. or US ROUTE NO.	STATE ROAD NO.	COUNTY	DISTRICT	ROADWAY ID	SHEET NO.
DATE	04/06/2015	04/22/2015		0.080	0.080	08/24/2017 METRIC	08/24/2017 METRIC	FLORIDA DEPARTMENT OF TRANSPORTATION FDOT		02	US 27/US 129	SR 20	SUWANNEE	02	37030000	2 OF 2
BY	Metric Engineering, Inc.	HSA Consulting, Inc.		0.000	8.623	03/03/2015 Metric Engineering, Inc.	03/03/2015 Metric Engineering, Inc.	STRAIGHT LINE DIAGRAM OF ROAD INVENTORY		02	US 27/US 129	SR 20	SUWANNEE	02	37030000	2 OF 2
				0.434	6.000	08/18/2015 Metric Engineering, Inc.	08/18/2015 Metric Engineering, Inc.									
ROADWAY FEATURES	<p>6.0 6.000 OUTSIDE CITY & URBAN * <= US-27 * < SR 20 * < US 27</p> <p>41ST RD 6.162 41ST RD 6.198</p> <p>37TH RD 6.607 37TH RD 6.663</p> <p>7.0 7.000 CR-137 7.168 137</p> <p>29TH RD 7.672 29TH PL 7.434 27 PL 7.933</p> <p>8.0 8.000 50.0' - 24.0' 2 - 12.0' RDWY 2 - 5.0' PVD SHLD1 2 - 8.0' LWN SHLD2</p> <p>57.0' - 24.0' 6.976 2 - 12.0' RDWY 13.0 PVD MED 2 - 5.0' PVD SHLD1 2 - 5.0' LWN SHLD2</p> <p>50.0' - 24.0' 7.294 2 - 12.0' RDWY 2 - 5.0' PVD SHLD1 2 - 8.0' LWN SHLD2</p> <p>8.348 50.0' - 24.0' 5.0' PVD SHLD1 - LT 5.0' WARN SHLD1 - RT 2 - 8.0' LWN SHLD2</p>															
ROADWAY COMPOSITION	6.000 28/FC-6 6.976 28/FC-6 7.294 28/FC-6															
HORIZONTAL ALIGNMENT	CURVE DATA NOT FIELD VERIFIED PC=8.368 PI=8.464 PT=8.557 Δ=19°37'20.00" D=1°57'															
STRUCTURE DESCRIPTION	7.559 1 - 18" X 77" CC															
DISTRICT USE	SIS															
FUN CLASS	6.000 RURAL PRIN ART OTHER															
SPEED LIMIT	6.000 50MPH															
AC MAN CLS	6.000 ACCESS CLASS04															
																8.623
																ACCESS CLASS04
																SECTION ENDS: COLUMBIA CO LINE
																COLUMBIA CO LINE
																END MP: 8.623 NET ROADWAY ID LENGTH: 8.623