



ROADWAY COMPOSITION	28/FC-6												
HORIZONTAL ALIGNMENT	CURVE DATA NOT FIELD VERIFIED												
STRUCTURE DESCRIPTION	<div style="display: flex; justify-content: space-around;"> <div style="text-align: center;">0.415 1-30° X 60' CC</div> <div style="text-align: center;">0.721 1-30° X 62' CC</div> <div style="text-align: center;">1.021 1-24° X 65' CC</div> <div style="text-align: center;">1.083 1-10° X 6° X 55' CBC</div> </div>												
DISTRICT USE													
SIS													
FUN CLASS	RURAL MINOR ART												

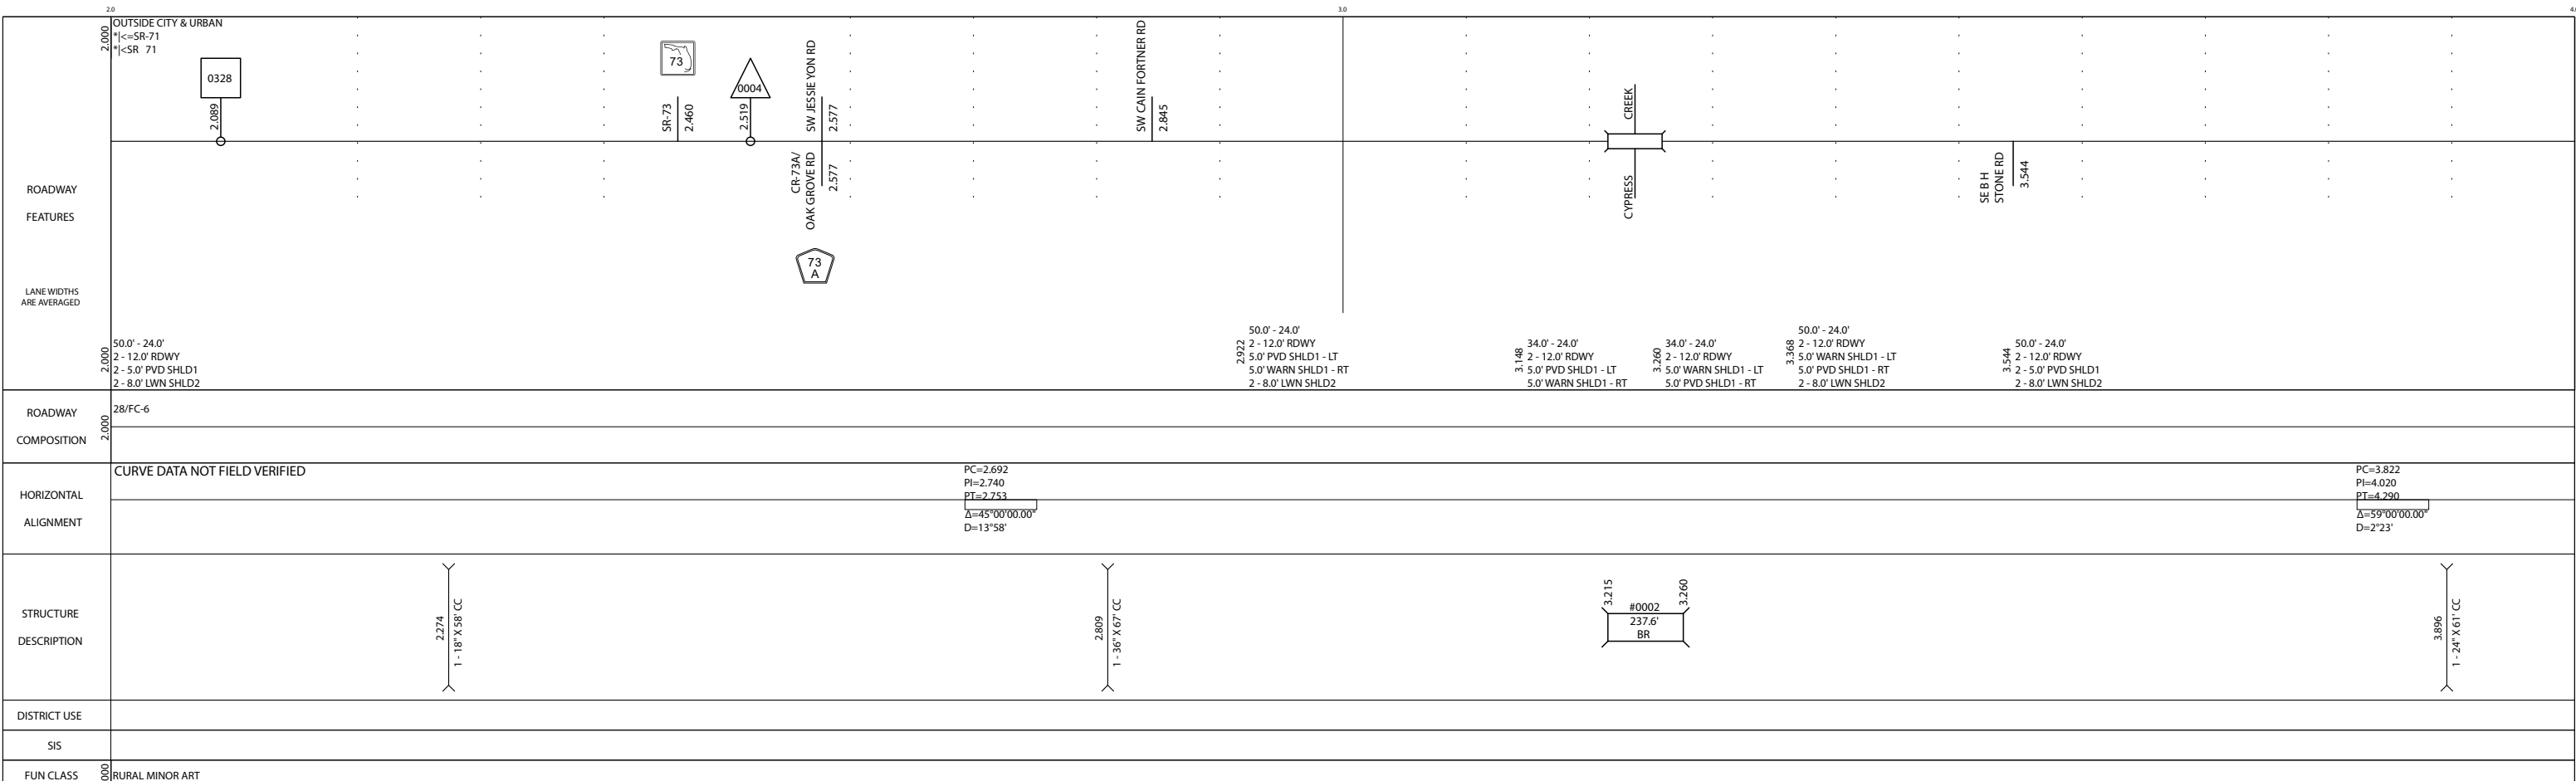


ROADWAY COMPOSITION	28/FC-6												
HORIZONTAL ALIGNMENT	CURVE DATA NOT FIELD VERIFIED												
STRUCTURE DESCRIPTION	<div style="display: flex; justify-content: space-around;"> <div style="text-align: center;">2.274 1-18° X 58' CC</div> <div style="text-align: center;">2.809 1-36° X 67' CC</div> <div style="text-align: center;">3.215 #0002 237.6' BR</div> <div style="text-align: center;">3.896 1-24° X 61' CC</div> </div>												
DISTRICT USE													
SIS													
FUN CLASS	RURAL MINOR ART												

FLORIDA DEPARTMENT OF TRANSPORTATION
STRAIGHT LINE DIAGRAM OF ROAD INVENTORY

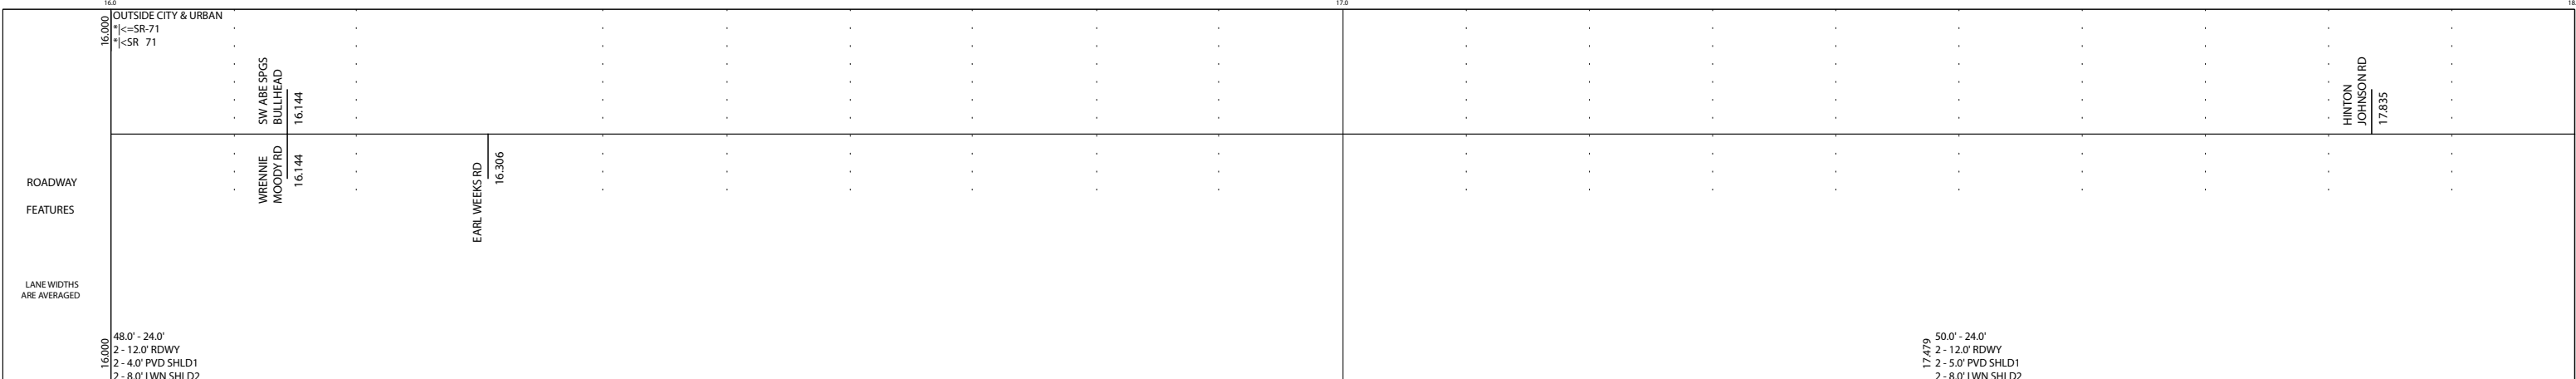


ROADWAY COMPOSITION	28/FC-6
---------------------	---------

HORIZONTAL ALIGNMENT	<p>CURVE DATA NOT FIELD VERIFIED</p> <p>$\Delta=12^{\circ}27'00.00''$ $D=111'$ PC=16.130 PI=16.144 PT=16.330</p> <p>$\Delta=52^{\circ}43'00.00''$ D=3'02"</p>
----------------------	---

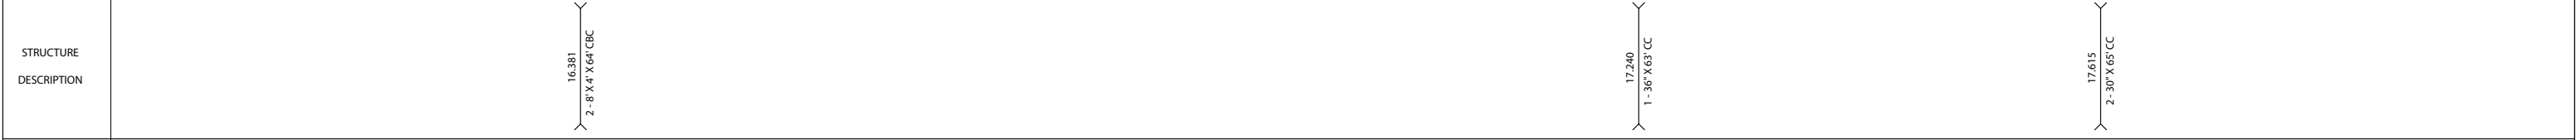

DISTRICT USE	
SIS	
FUN CLASS	RURAL MINOR ART


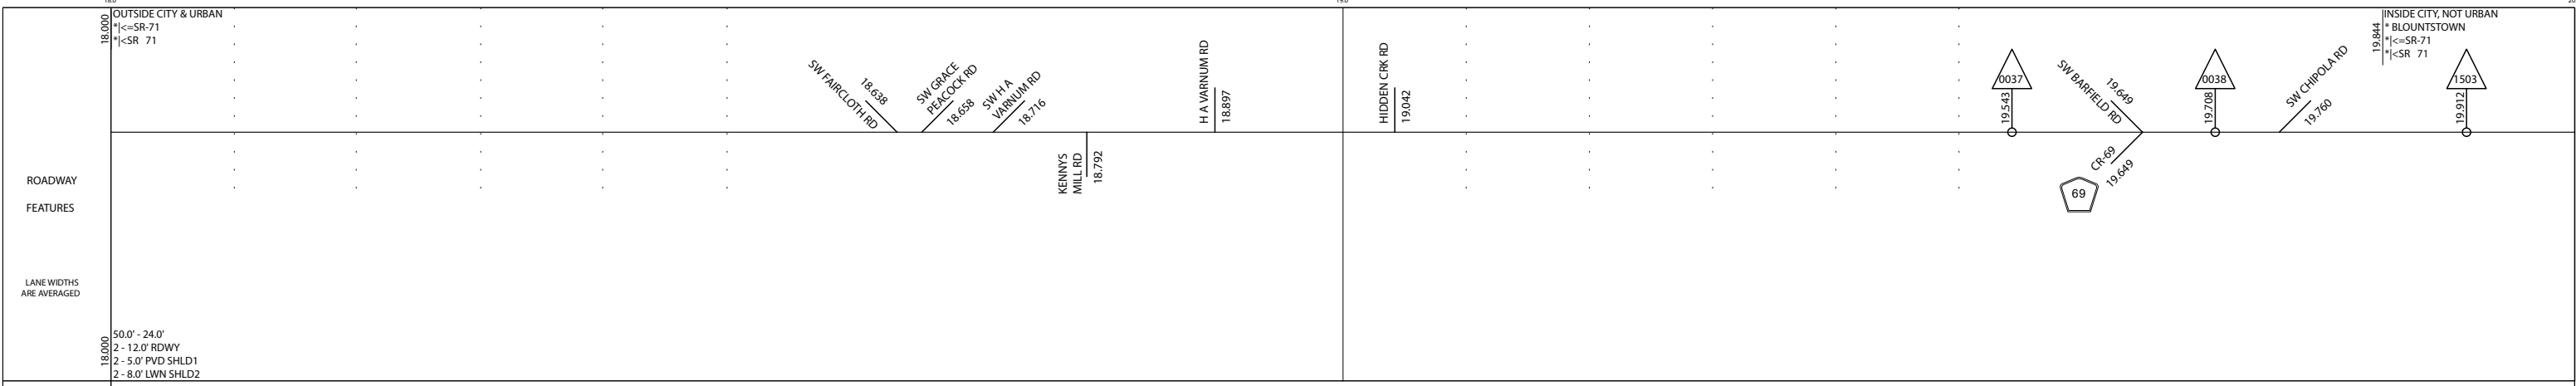


ROADWAY COMPOSITION	28/FC-6
---------------------	---------








HORIZONTAL ALIGNMENT	<p>CURVE DATA NOT FIELD VERIFIED</p> <p>PC=19.780 PI=19.953 PT=20.060 $\Delta=20^{\circ}12'00.00''$ D=1'22"</p>
----------------------	--



DISTRICT USE	
SIS	
FUN CLASS	RURAL MINOR ART

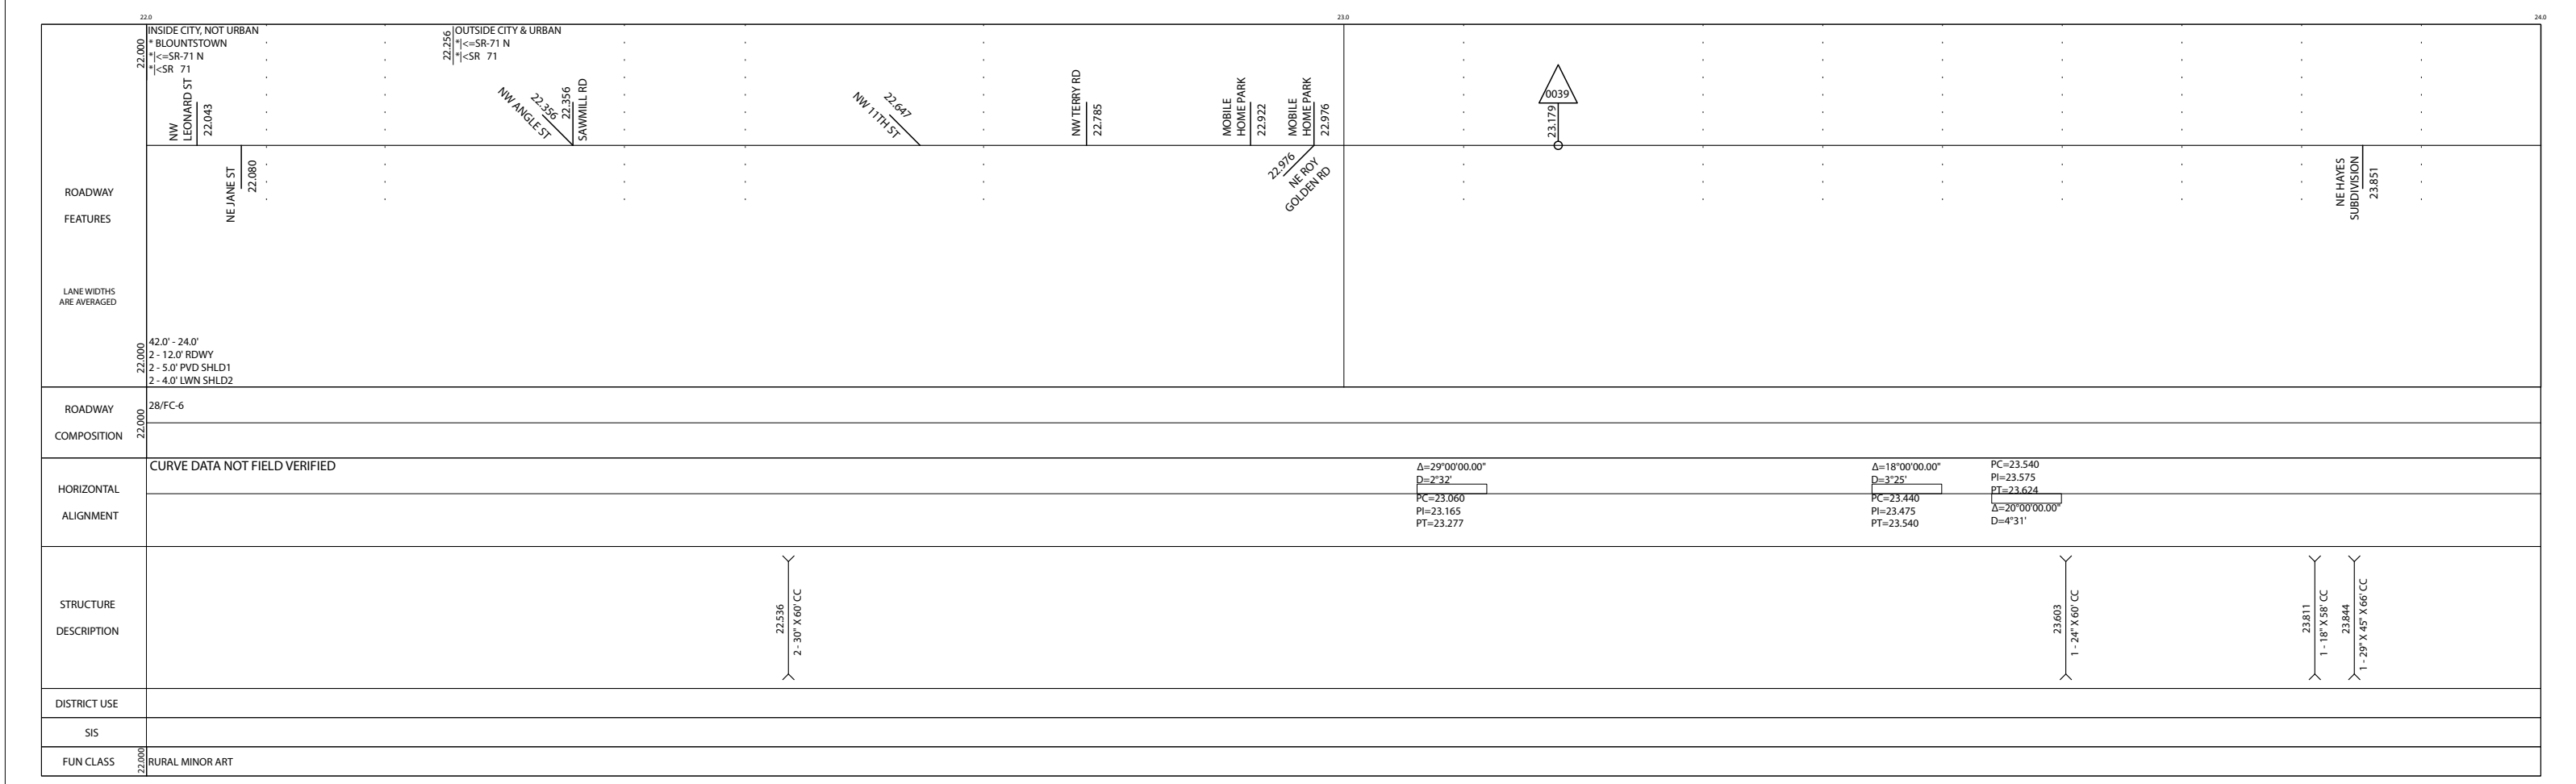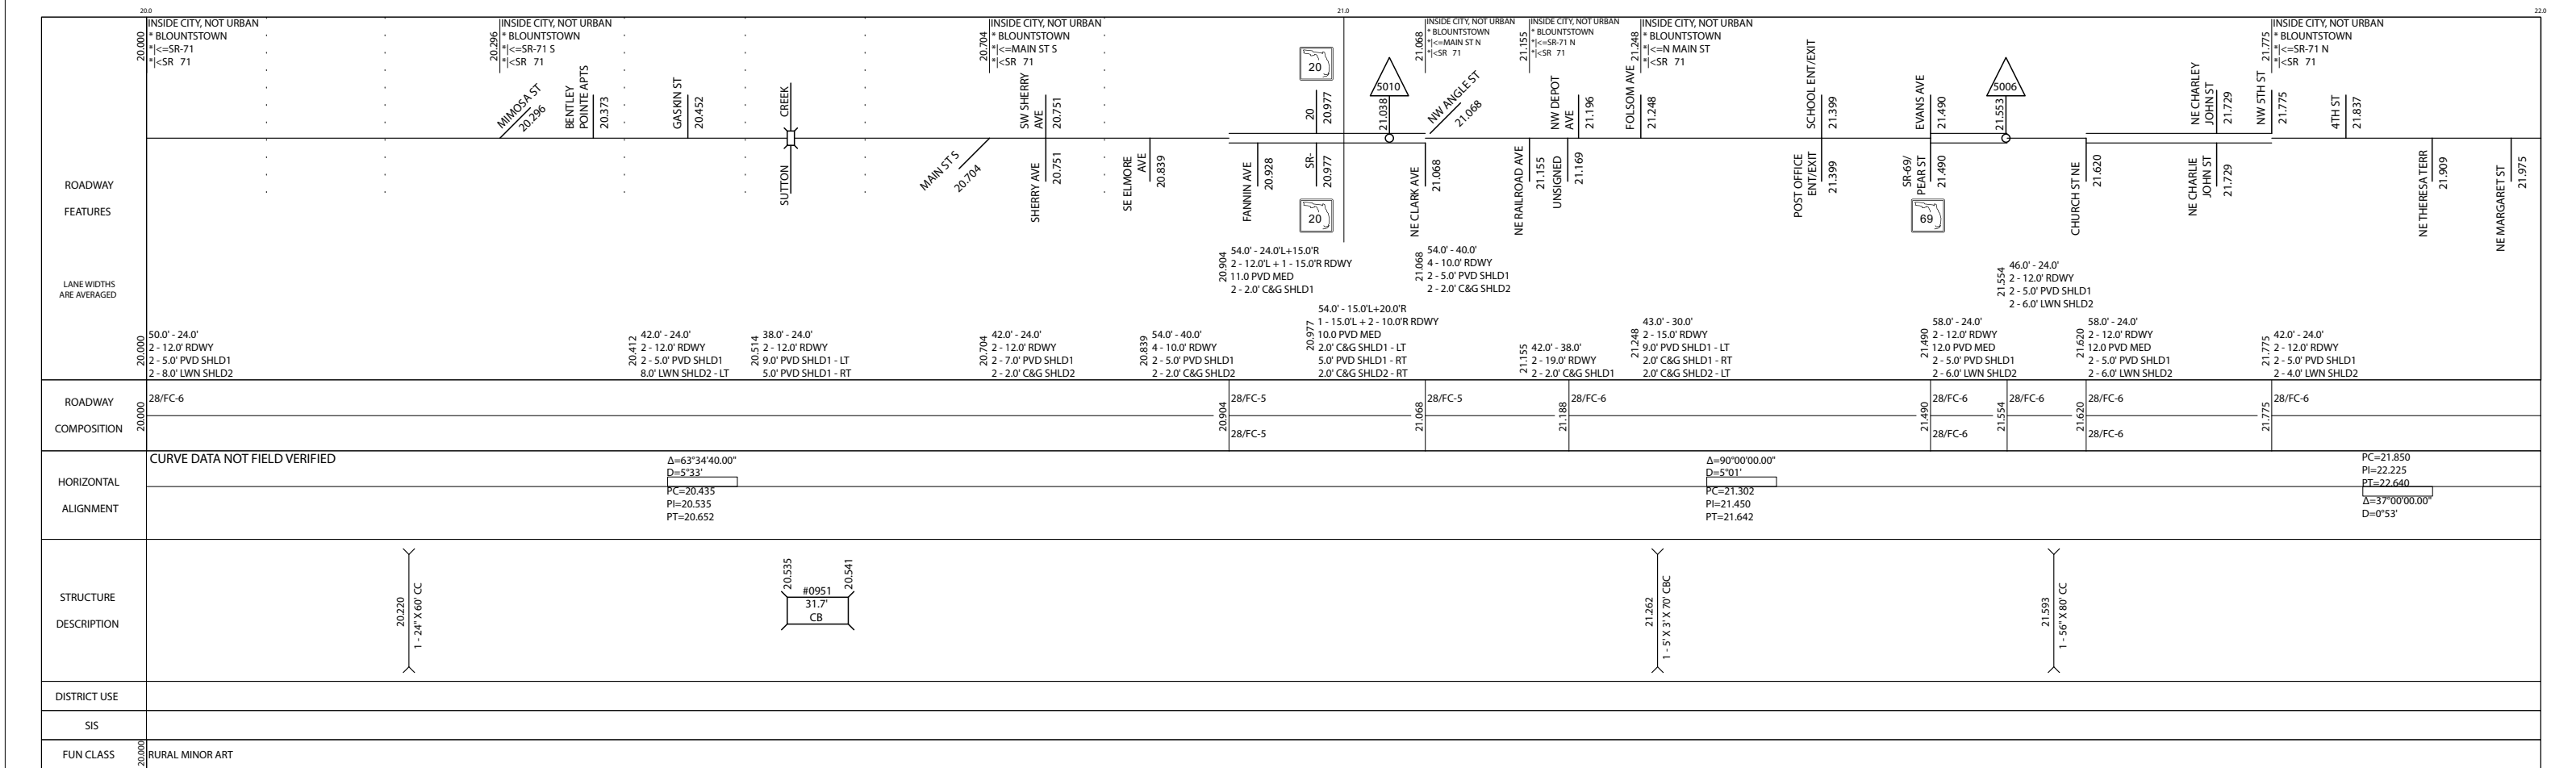

FLORIDA DEPARTMENT OF TRANSPORTATION
STRAIGHT LINE DIAGRAM OF ROAD INVENTORY

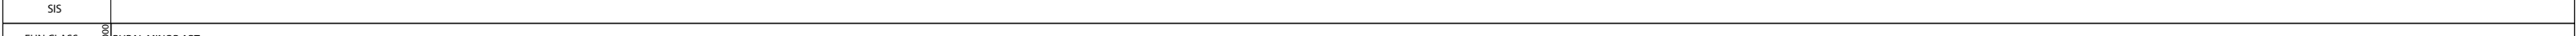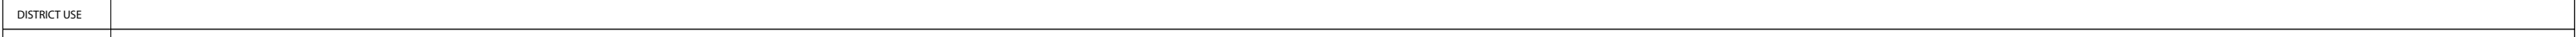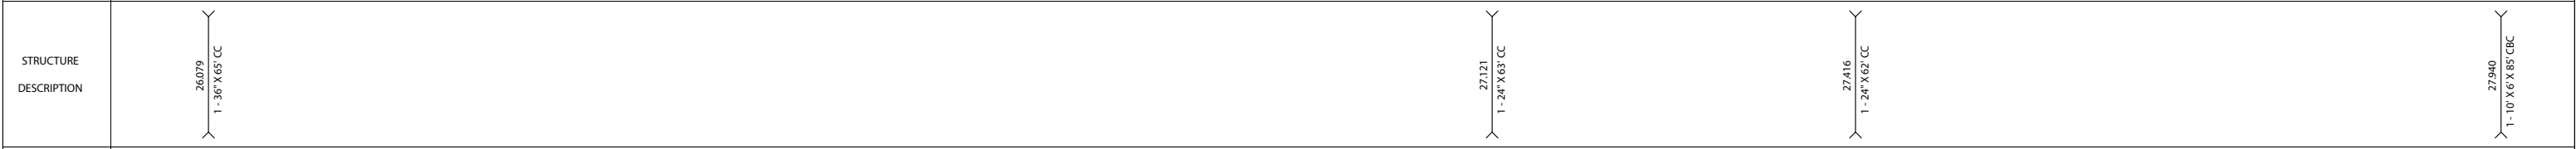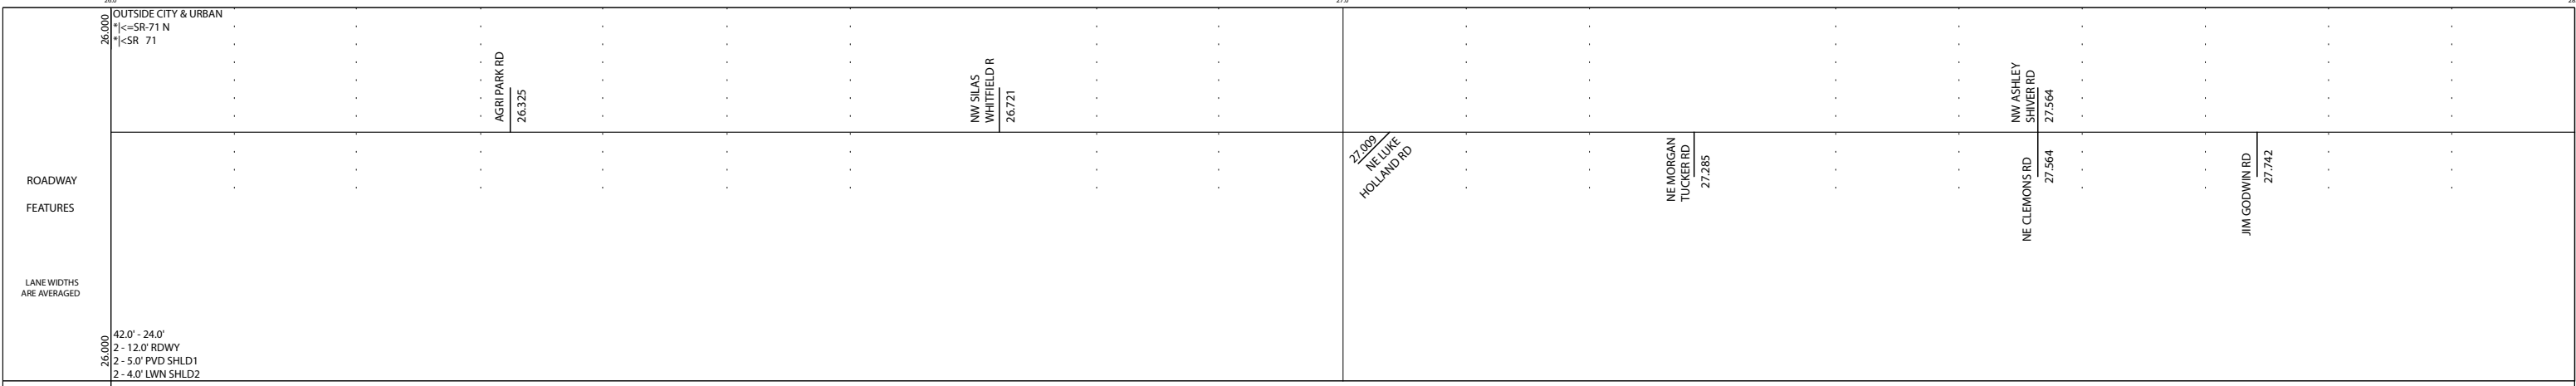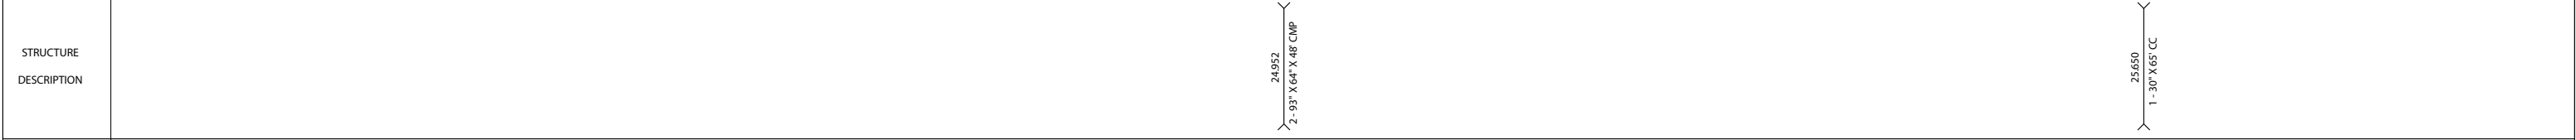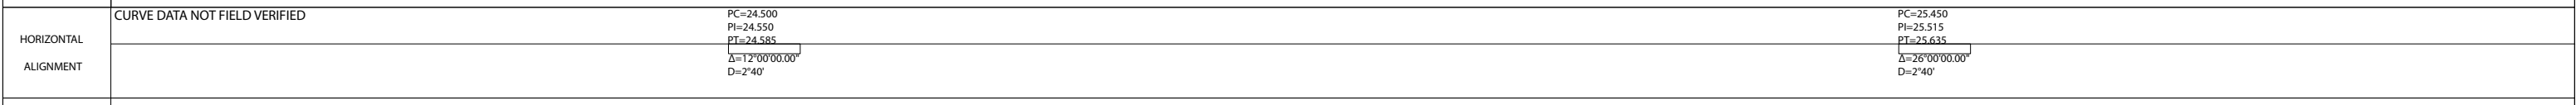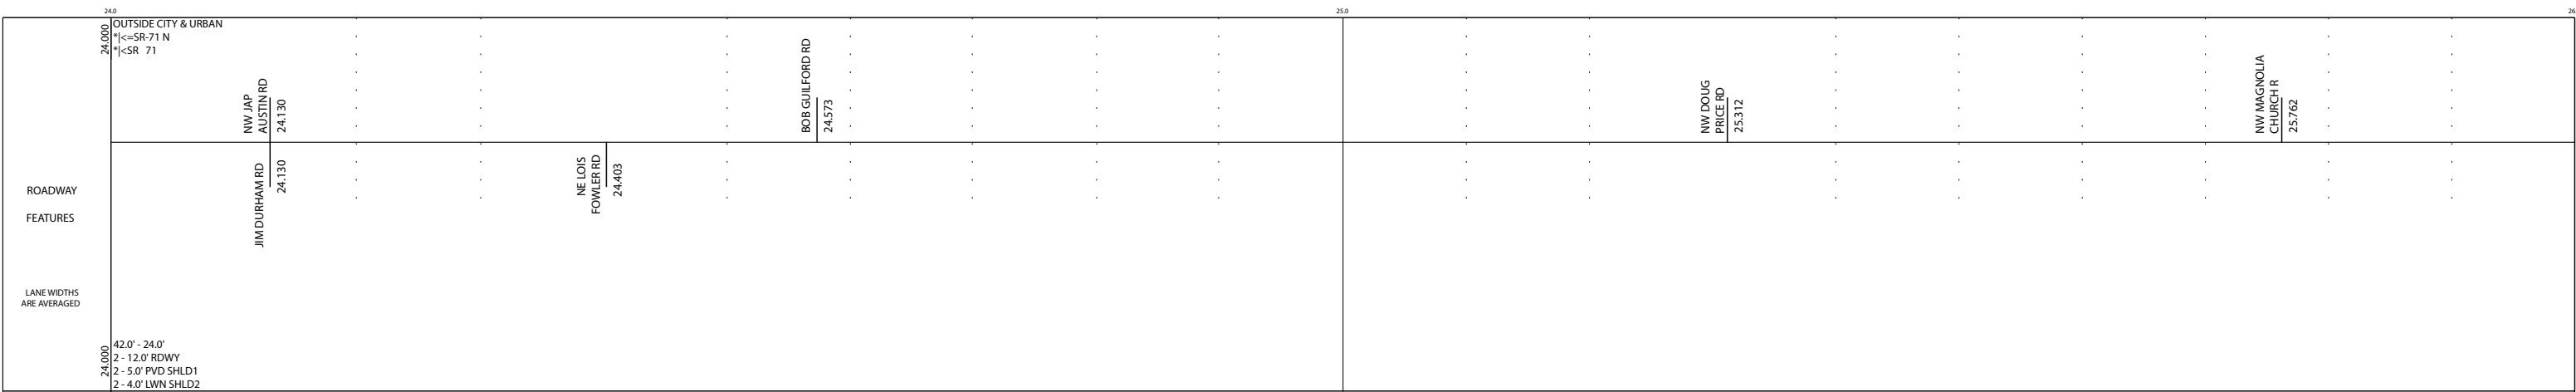

5 YR INV	SLD REV	BMP	EMP	INV	SLD REV
DATE 11/03/2016	11/10/2016	3.215	33.926	05/23/2017 METRIC	06/06/2017 METRIC
BY Panhandle Group	Panhandle Group	0.000	20.220	04/18/2017 FDOT	04/24/2017 HSA DS

FLORIDA DEPARTMENT OF TRANSPORTATION
STRAIGHT LINE DIAGRAM OF ROAD INVENTORY




SECTION STATUS	INT. or US ROUTE NO.	STATE ROAD NO.	COUNTY	DISTRICT	ROADWAY ID	SHEET NO:
02		SR 71	CALHOUN	03	47020000	8 OF 9

ROADWAY FEATURES	LANE WIDTHS ARE AVERAGED	ROADWAY COMPOSITION	HORIZONTAL ALIGNMENT	STRUCTURE DESCRIPTION	DISTRICT USE	SIS	FUN CLASS
28.0 28.000 OUTSIDE CITY & URBAN <=SR-71 N <SR 71 0337 28.137 29.429 CR-275 275 NW WILLIAMS RD 29.667 NE FLAT WOODS RD 29.814 30.0	42.0' - 24.0' 2 - 12.0' RDWY 2 - 5.0' PVD SHLD1 2 - 4.0' LWN SHLD2	28/FC-6	CURVE DATA NOT FIELD VERIFIED PC=29.245 PI=29.385 PT=29.508 Δ=36°00'00.00" D=2°36'	28.422 1 - 24" X 63' CC 28.761 1 - 24" X 66' CC 29.765 1 - 36" X 66' CC			RURAL MINOR ART


ROADWAY FEATURES	LANE WIDTHS ARE AVERAGED	ROADWAY COMPOSITION	HORIZONTAL ALIGNMENT	STRUCTURE DESCRIPTION	DISTRICT USE	SIS	FUN CLASS
30.0 30.000 OUTSIDE CITY & URBAN <=SR-71 N <SR 71 JP PEACOCK RD 30.587 NE CALVIN MARTIN RD 31.075 JEFF FOWLER RD 31.075 WW PUMPHREY RD 31.337 0035 31.295 NE HANNA TOWER RD 31.836 NW HANNA TOWER RD 31.836 ALTHA <=S MAIN ST <SR 71 31.836 31.836 30.0	42.0' - 24.0' 2 - 12.0' RDWY 2 - 5.0' PVD SHLD1 2 - 4.0' LWN SHLD2	28/FC-6	CURVE DATA NOT FIELD VERIFIED Δ=12°00'00.00" D=0°48' PC=30.803 PI=30.955 PT=31.089	30.061 1 - 42" X 68' CC 31.262 1 - 30" X 80' CC 31.461 1 - 24" X 63' CC			RURAL MINOR ART

FLORIDA DEPARTMENT OF TRANSPORTATION
STRAIGHT LINE DIAGRAM OF ROAD INVENTORY

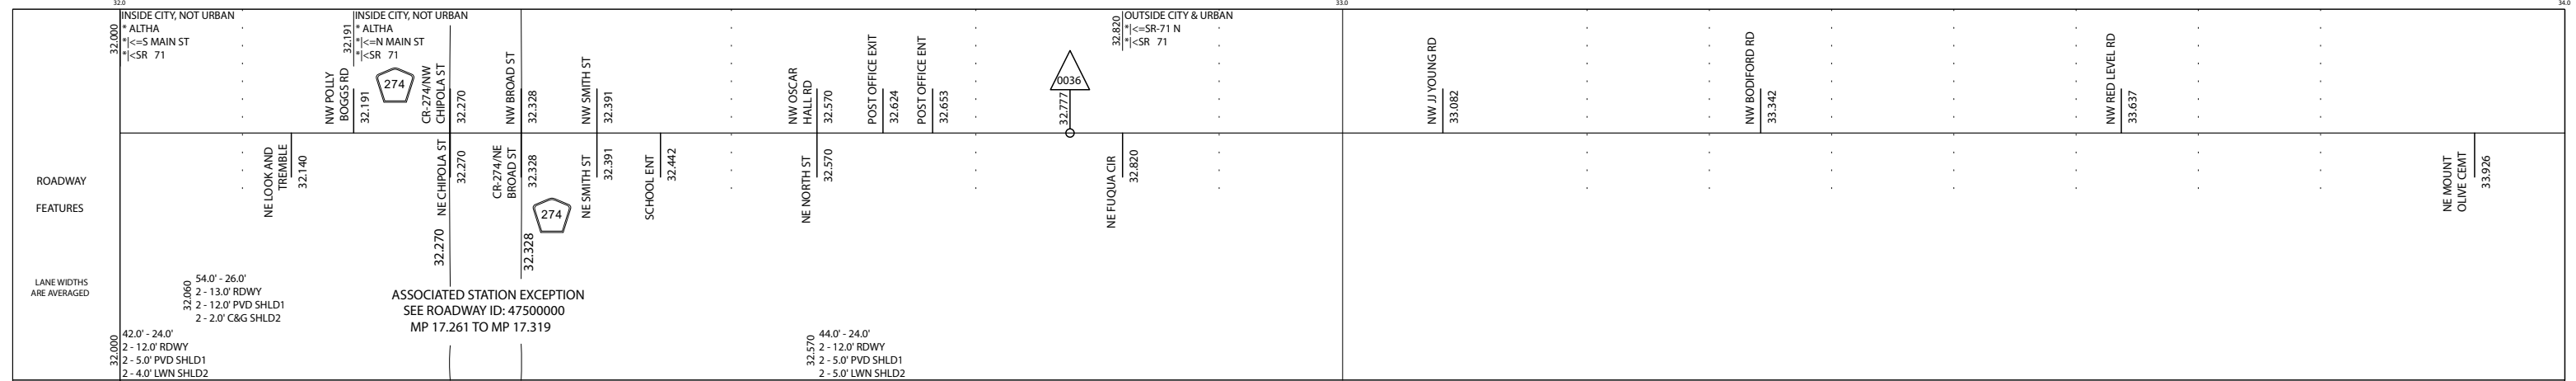


ROADWAY COMPOSITION	28/FC-6
---------------------	---------

HORIZONTAL ALIGNMENT	CURVE DATA NOT FIELD VERIFIED	$\Delta=26^{\circ}00'00.00"$ $D=0^{\circ}59'$ $PC=32.690$ $PI=32.945$ $PT=33.190$	$PC=33.763$ $PI=33.890$ $PT=34.043$ $\Delta=8^{\circ}00'00.00"$ $D=0^{\circ}32'$
----------------------	-------------------------------	---	--

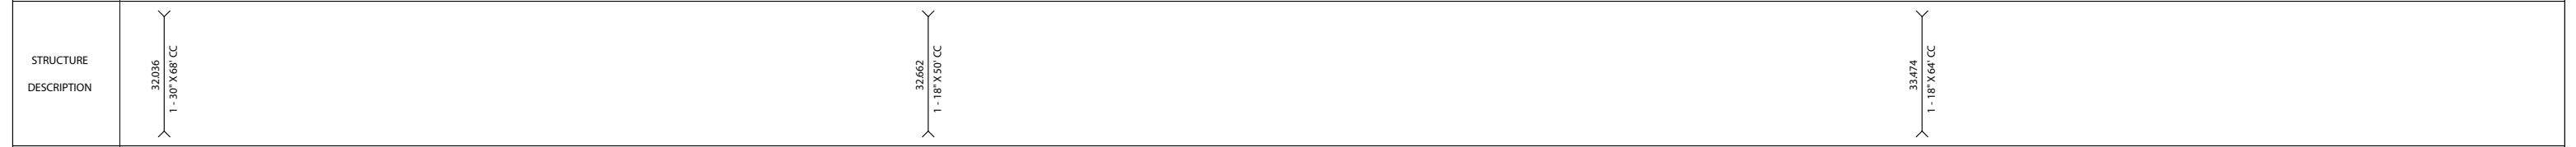

DISTRICT USE	
SIS	
FUN CLASS	RURAL MINOR ART

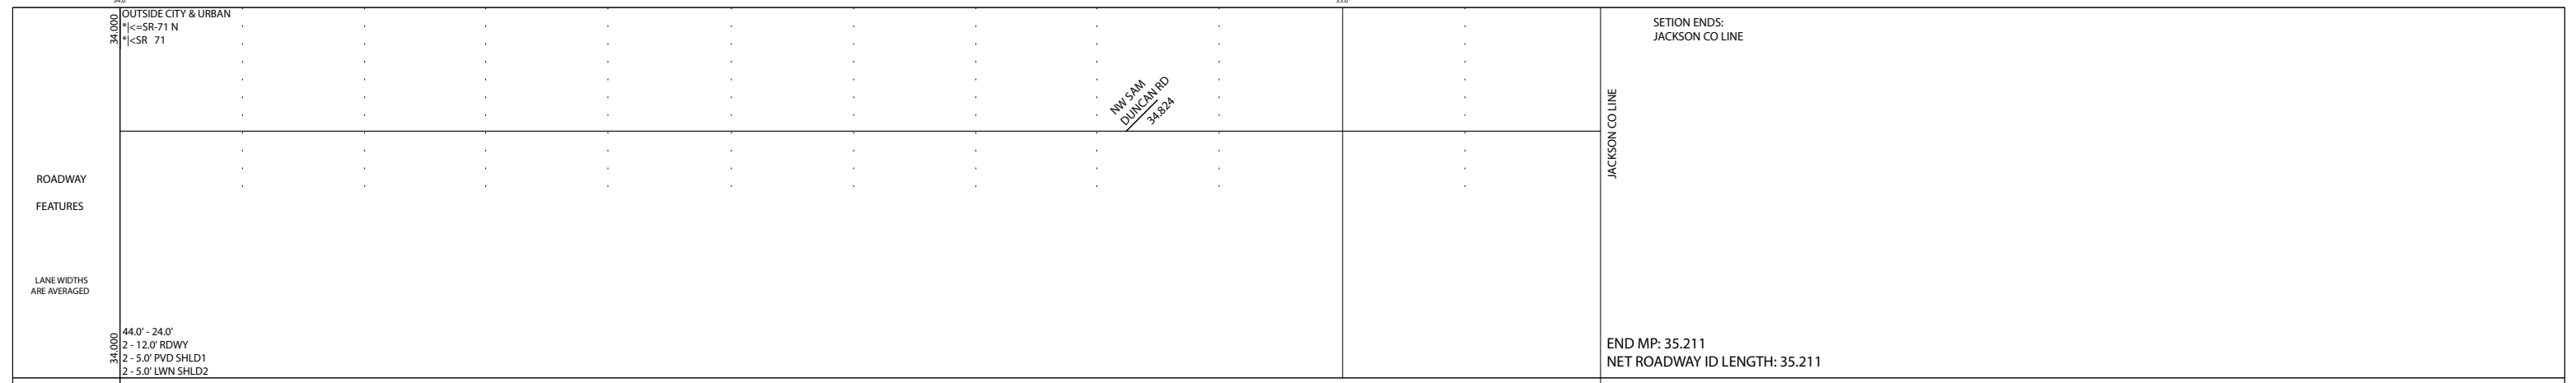

ROADWAY COMPOSITION	28/FC-6
---------------------	---------

HORIZONTAL ALIGNMENT	CURVE DATA NOT FIELD VERIFIED	$\Delta=14^{\circ}00'00.00"$ $D=2^{\circ}39'$ $PC=34.150$ $PI=34.210$ $PT=34.250$	$\Delta=10^{\circ}00'00.00"$ $D=1^{\circ}05'$ $PC=34.500$ $PI=34.570$ $PT=34.675$
----------------------	-------------------------------	---	---



DISTRICT USE	
SIS	
FUN CLASS	RURAL MINOR ART