
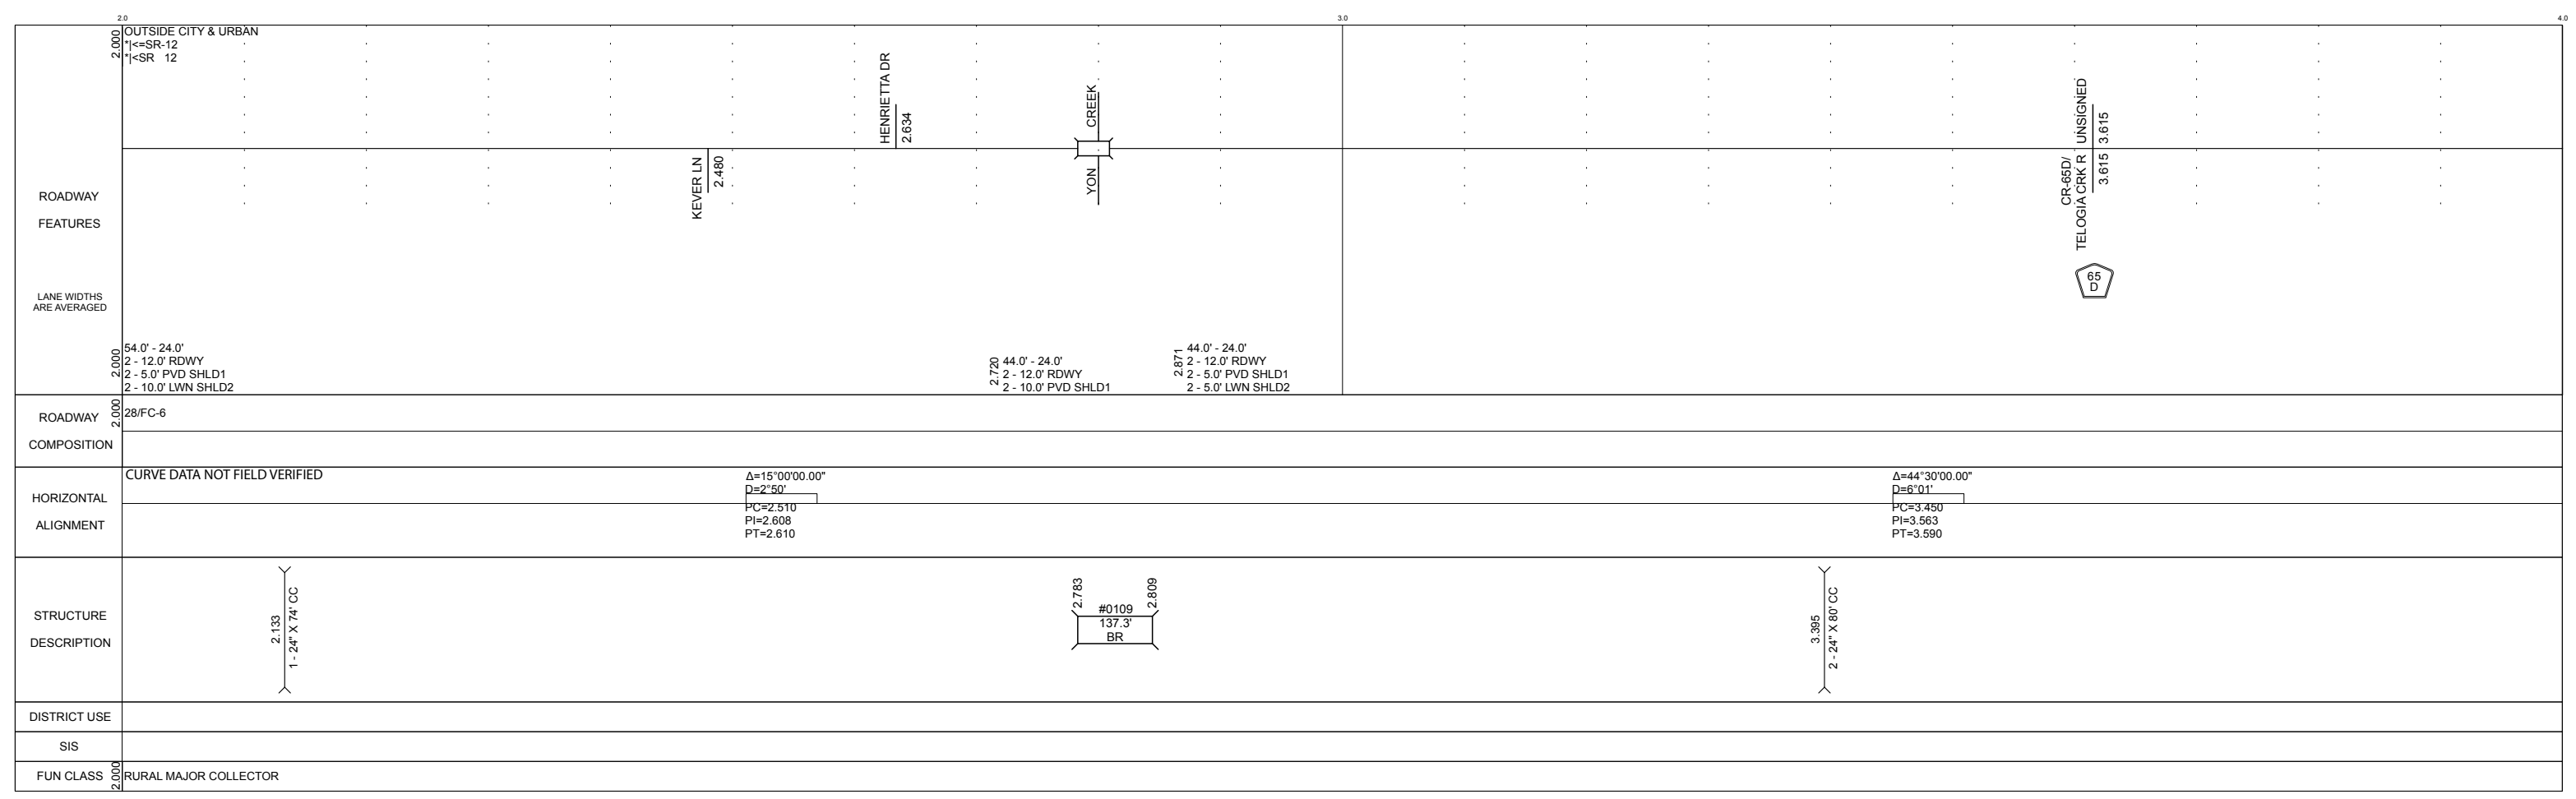


5 YR INV	SLD REV	BMP	EMP	INV	SLD REV
DATE 12/06/2016	12/12/2016	0.487	12.770	01/20/2017 FDOT	02/22/2017 HSA DS
BY Panhandle Group	Panhandle Group				

FLORIDA DEPARTMENT OF TRANSPORTATION
STRAIGHT LINE DIAGRAM OF ROAD INVENTORY

SECTION STATUS	INT. or US ROUTE NO.	STATE ROAD NO.	COUNTY	DISTRICT	ROADWAY ID	SHEET NO:
02		SR 12	GADSDEN	03	50050000	1 OF 4

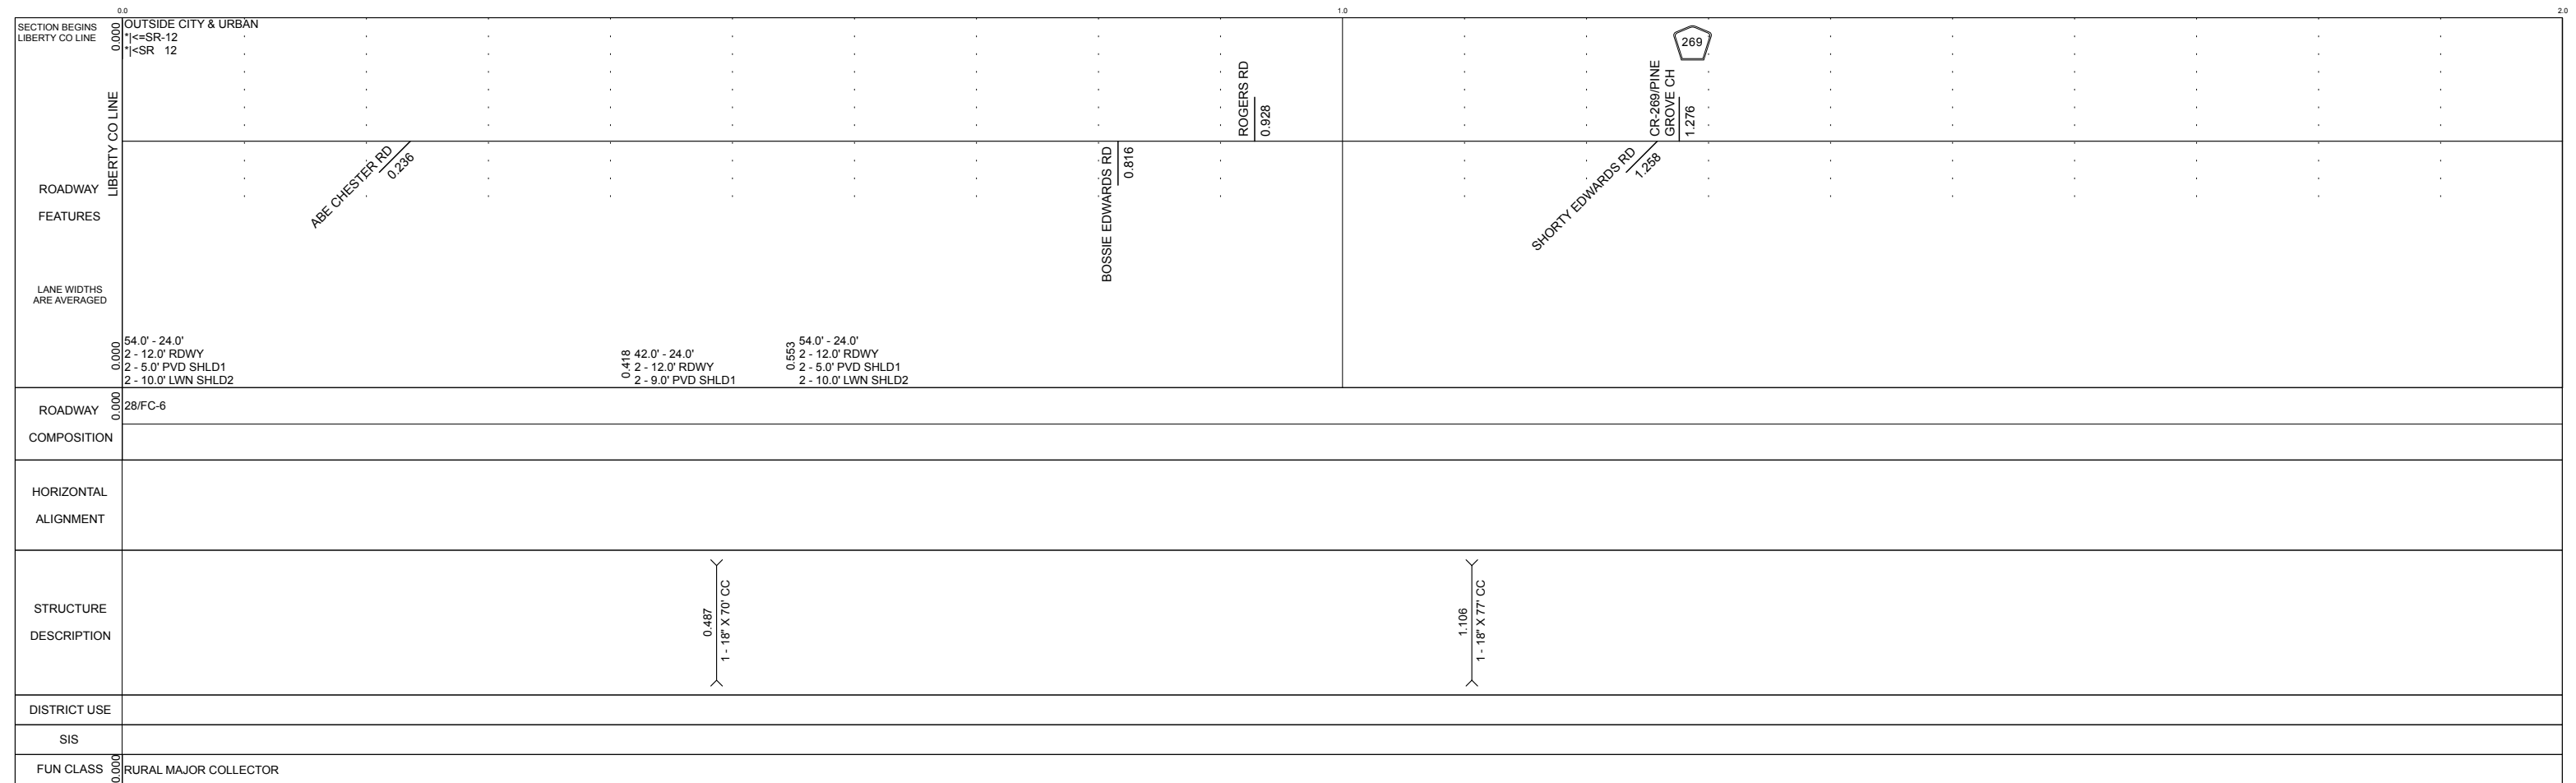

DATE	5 YR INV	SLD REV	BMP	EMP	INV	SLD REV
BY	12/06/2016	12/12/2016				
	Panhandle Group	Panhandle Group				

FLORIDA DEPARTMENT OF TRANSPORTATION
STRAIGHT LINE DIAGRAM OF ROAD INVENTORY

SECTION STATUS	INT. or US ROUTE NO.	STATE ROAD NO.	COUNTY	DISTRICT	ROADWAY ID	SHEET NO.
02		SR 12	GADSDEN	03	50050000	2 OF 4

