


ROADWAY COMPOSITION	28/FC-6
---------------------	---------

HORIZONTAL ALIGNMENT	CURVE DATA NOT FIELD VERIFIED		$\Delta=11^{\circ}40'00.00''$ $D=1^{\circ}00'00.00''$ $PC=12.708$ $PI=12.819$ $PT=12.929$	$\Delta=51^{\circ}45'00.00''$ $D=3^{\circ}00'00.00''$ $PC=14.364$ $PI=14.537$ $PT=14.690$
----------------------	-------------------------------	--	---	---



DISTRICT USE	
SIS	
FUN CLASS	RURAL MAJOR COLLECTOR

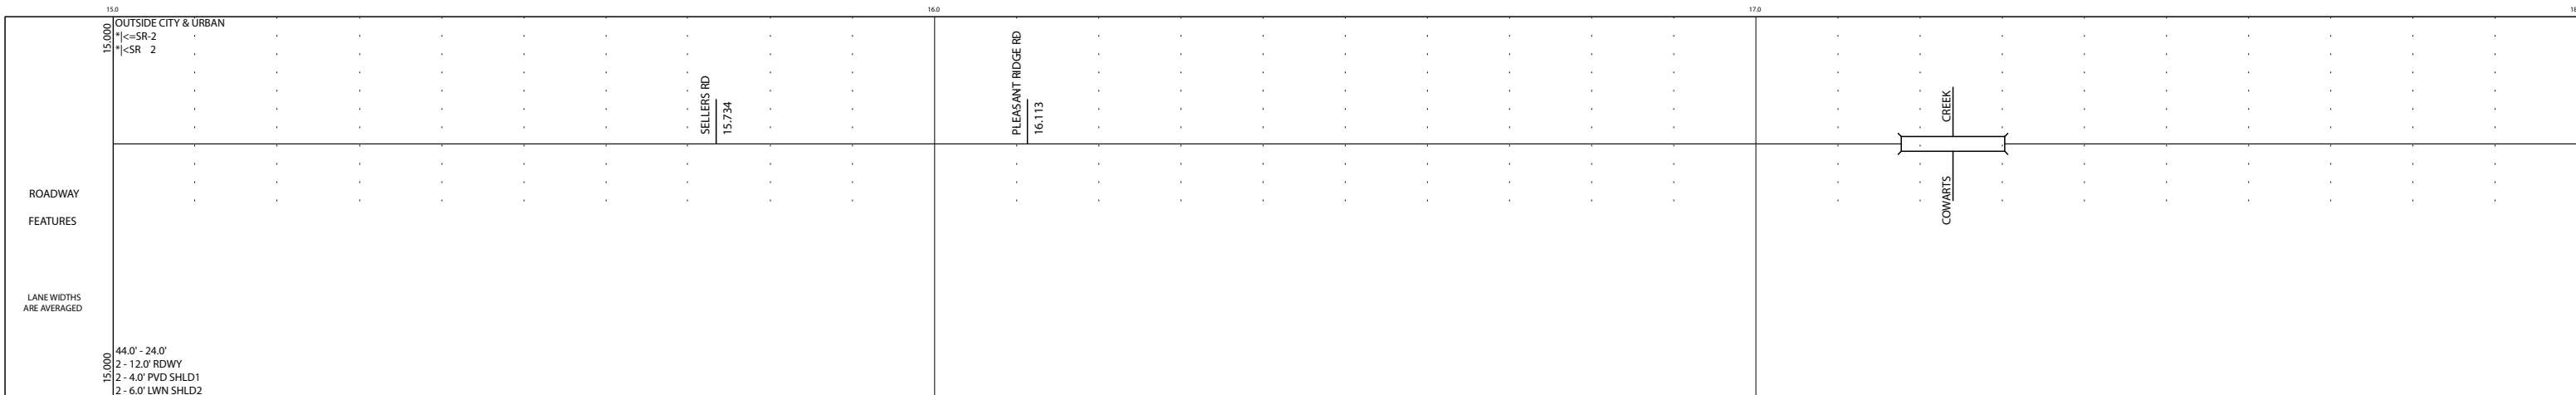


ROADWAY COMPOSITION	28/FC-6
---------------------	---------

HORIZONTAL ALIGNMENT	$PC=15.455$ $PI=15.600$ $PT=15.735$ $\Delta=44^{\circ}30'00.00''$ $D=3^{\circ}00'00.00''$	$\Delta=13^{\circ}04'00.00''$ $D=1^{\circ}00'00.00''$ $PC=16.185$ $PI=16.311$ $PT=16.437$	$PC=17.563$ $PI=17.676$ $PT=17.793$ $\Delta=6^{\circ}04'00.00''$ $D=0^{\circ}30'$
----------------------	---	---	---




DISTRICT USE	
SIS	
FUN CLASS	RURAL MAJOR COLLECTOR

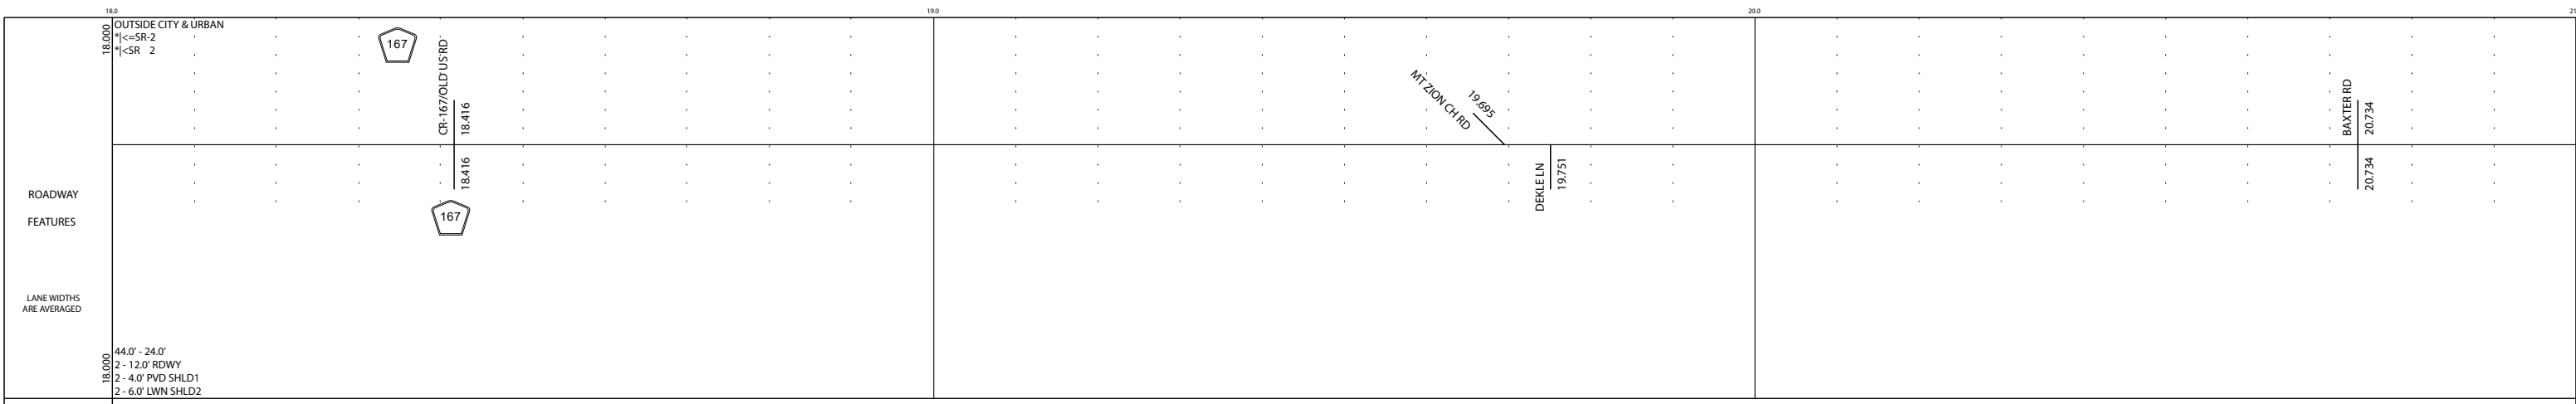


ROADWAY COMPOSITION	28/FC-6
---------------------	---------

HORIZONTAL ALIGNMENT	CURVE DATA NOT FIELD VERIFIED	PC=20.213 PI=20.317 PT=20.418 $\Delta=21^{\circ}43'00.00''$ D=2'00' B=586^{\circ}10'00"E
----------------------	-------------------------------	---

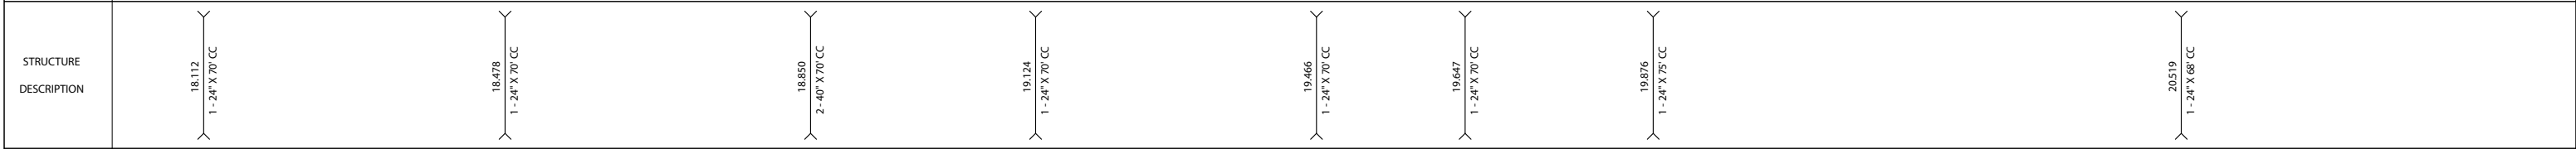


DISTRICT USE	
SIS	
FUN CLASS	RURAL MAJOR COLLECTOR

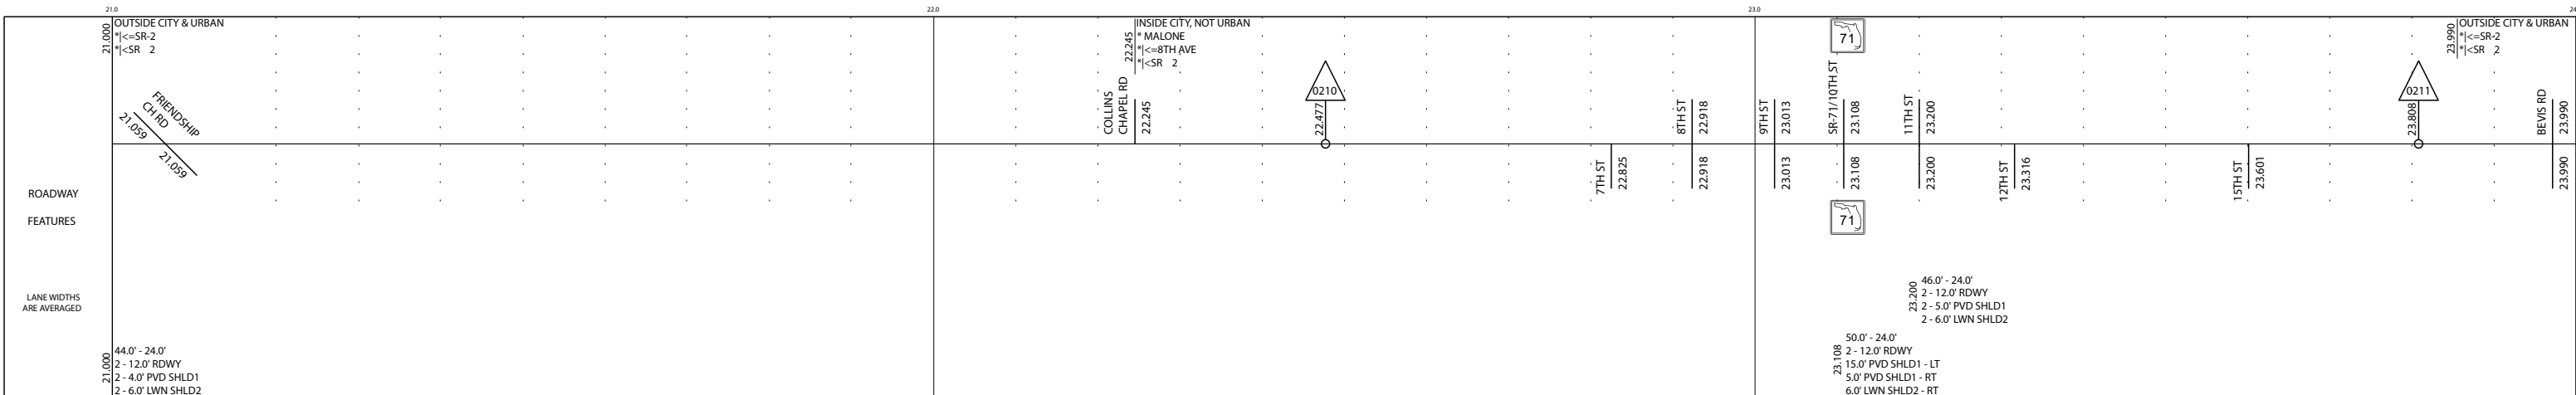

ROADWAY COMPOSITION	28/FC-6
---------------------	---------

HORIZONTAL ALIGNMENT	CURVE DATA NOT FIELD VERIFIED	$\Delta=3^{\circ}40'00''$ D=0'30" PC=23.598 PI=23.668 PT=23.737 B=589^{\circ}50'00"E
----------------------	-------------------------------	---

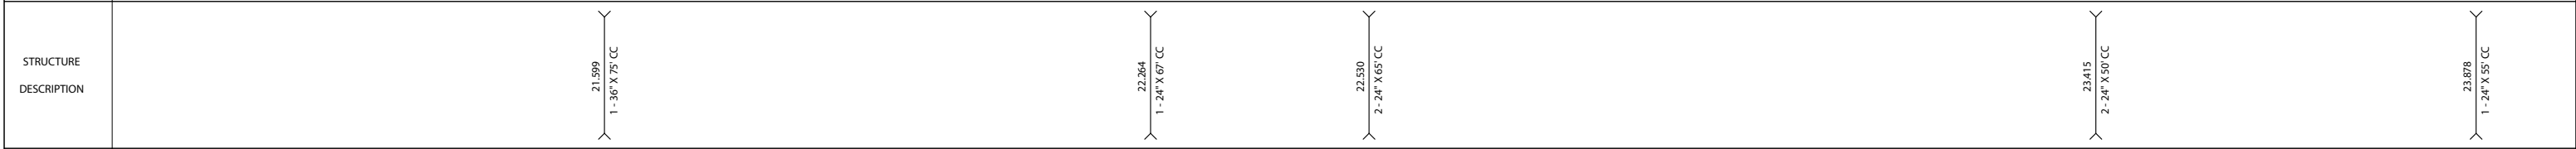

DISTRICT USE	
SIS	
FUN CLASS	RURAL MAJOR COLLECTOR

