
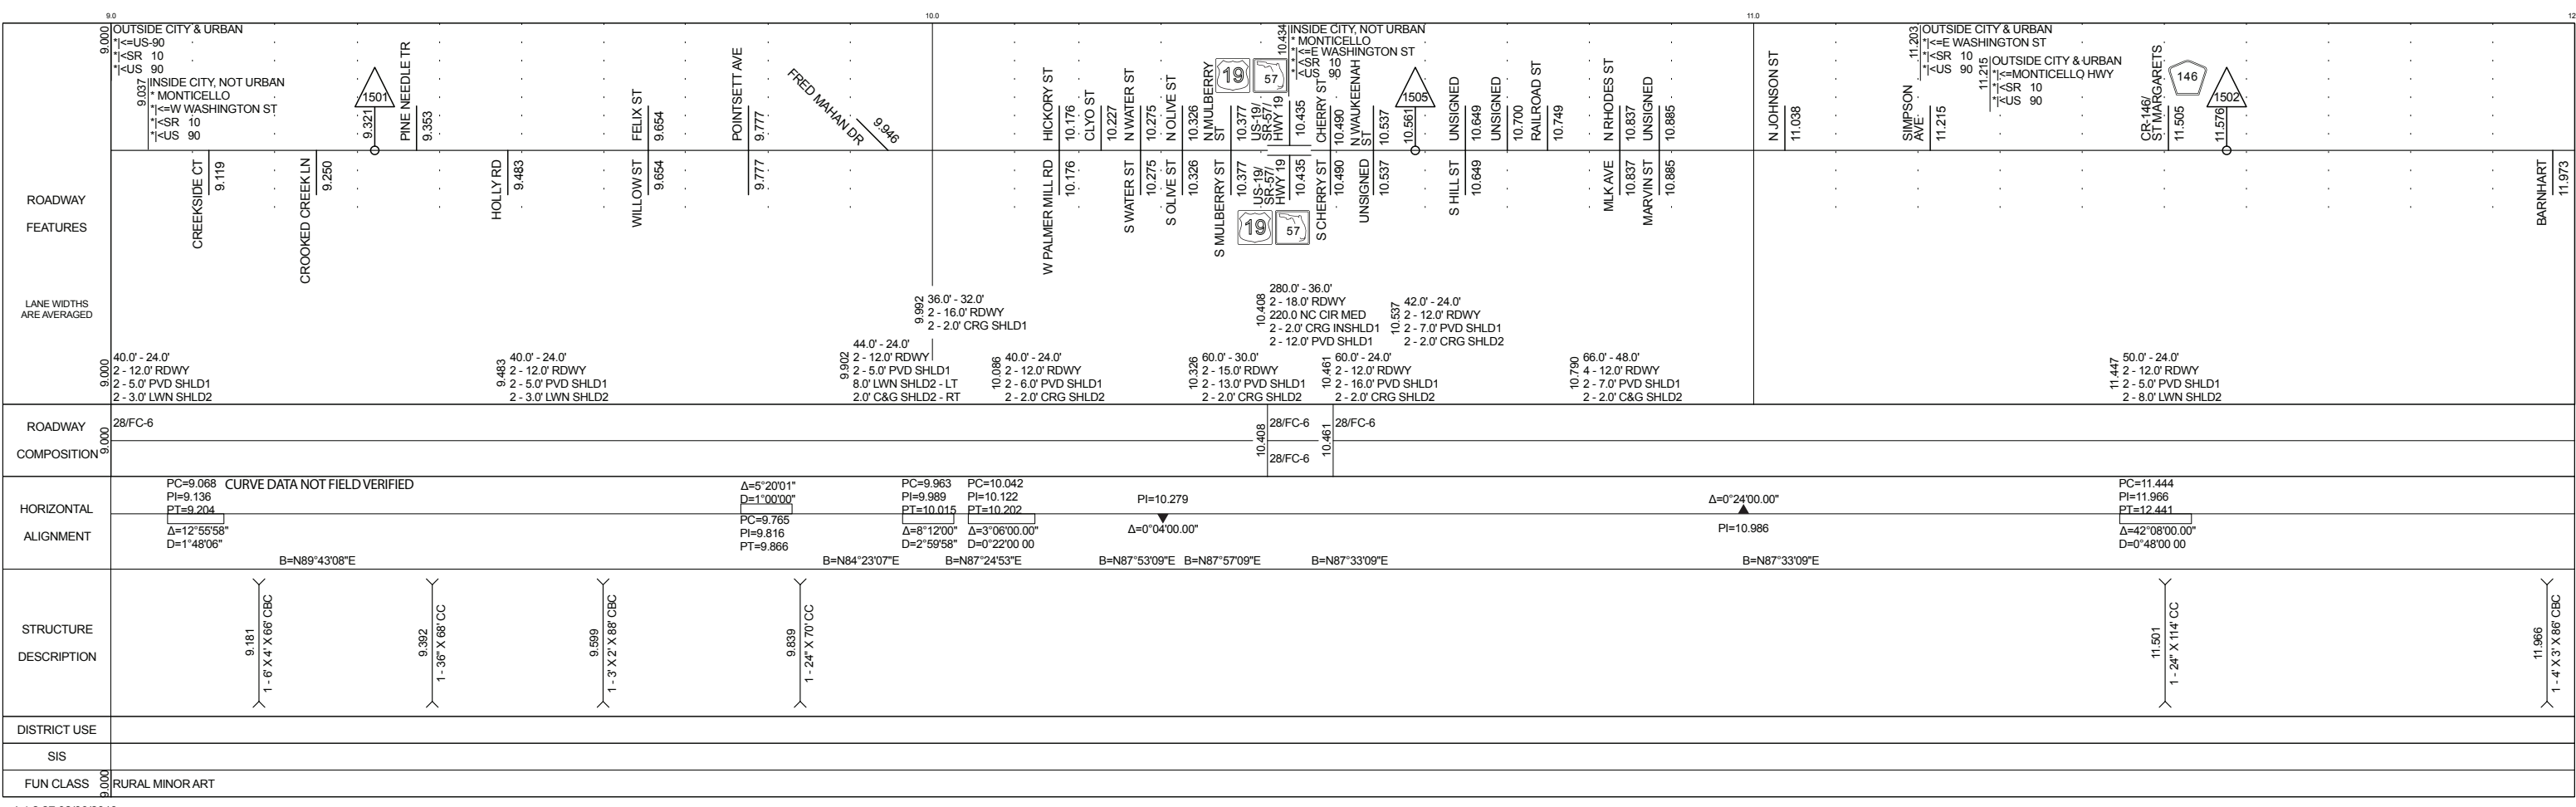


DATE	5 YR INV	SLD REV	BMP	EMP	INV	SLD REV
BY	03/03/2016	03/24/2016	0.000	10.007	01/18/2016 HSA DBLW	02/06/2018 HSA DS
	Panhandle Group	Panhandle Group	0.488	19.553	07/11/2016 METRIC	08/01/2016 METRIC

FLORIDA DEPARTMENT OF TRANSPORTATION
STRAIGHT LINE DIAGRAM OF ROAD INVENTORY


SECTION STATUS	INT. or US ROUTE NO.	STATE ROAD NO.	COUNTY	DISTRICT	ROADWAY ID	SHEET NO.
02	US 90	SR 10/SR 59	JEFFERSON	03	54010000	2 OF 4

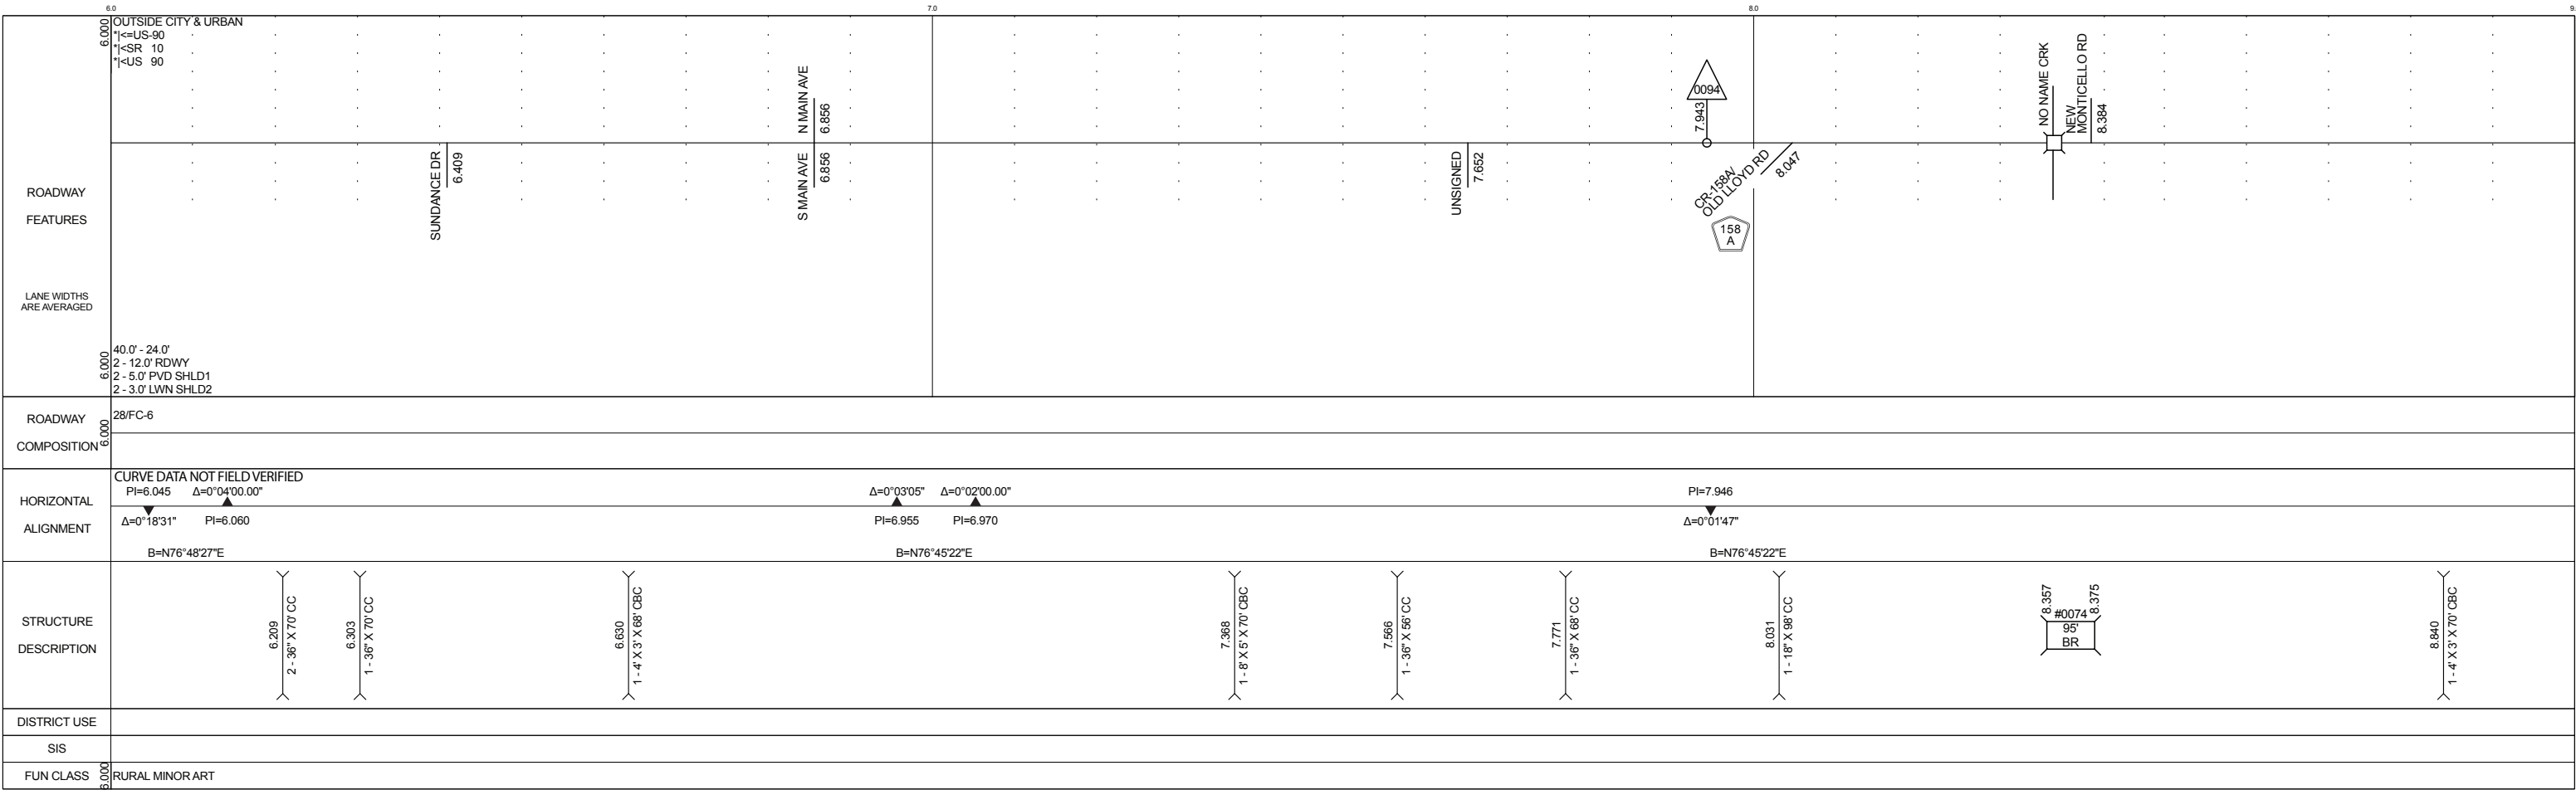


5 YR INV	SLD REV	BMP	EMP	INV	SLD REV
DATE 03/03/2016	03/24/2016	0.000	10.007	01/18/2016 HSA DBLW	02/06/2018 HSA DS
BY Panhandle Group	Panhandle Group	0.488	19.553	07/11/2016 METRIC	08/01/2016 METRIC

FLORIDA DEPARTMENT OF TRANSPORTATION
STRAIGHT LINE DIAGRAM OF ROAD INVENTORY

SECTION STATUS	INT. or US ROUTE NO.	STATE ROAD NO.	COUNTY	DISTRICT	ROADWAY ID	SHEET NO.
02	US 90	SR 10/SR 59	JEFFERSON	03	54010000	3 OF 4

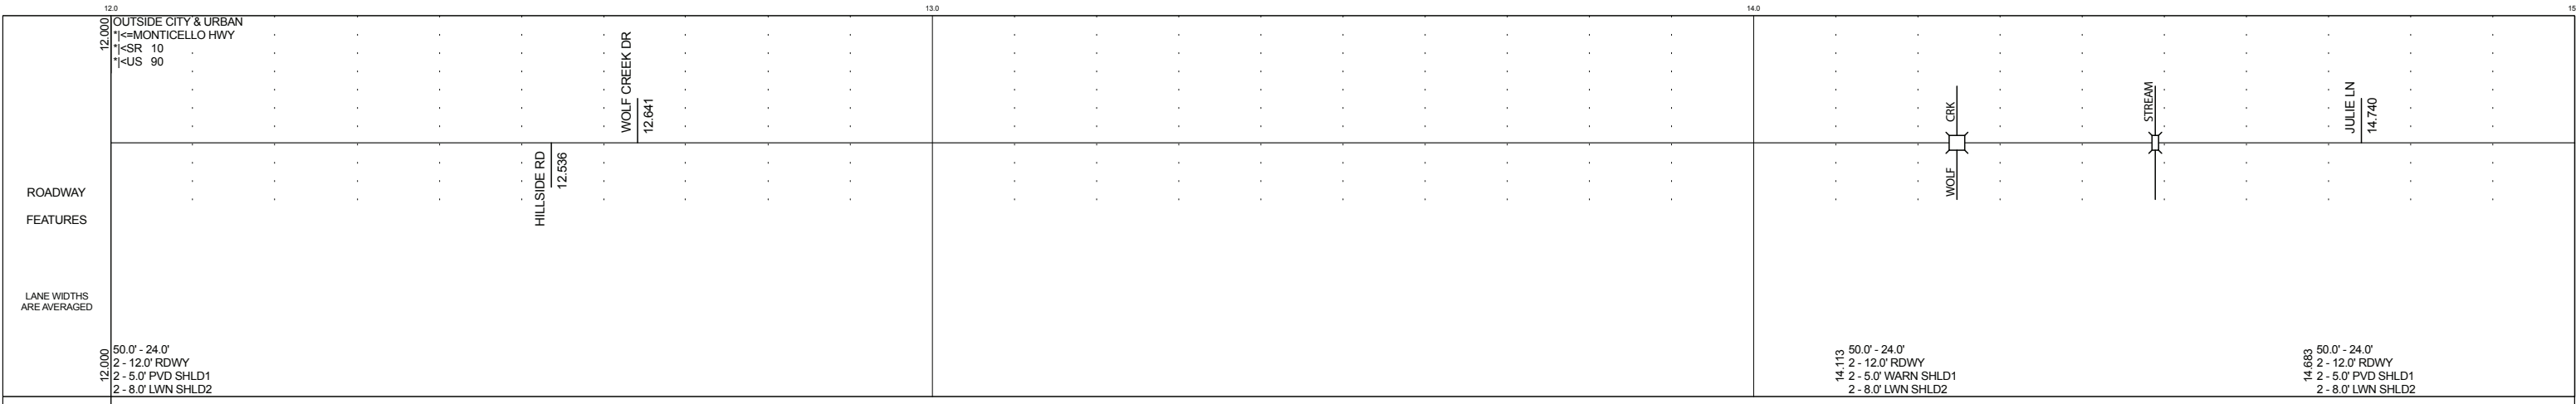

ROADWAY COMPOSITION	28/FC-6					
HORIZONTAL ALIGNMENT	CURVE DATA NOT FIELD VERIFIED					
STRUCTURE DESCRIPTION	B=S50°18'51"E 12.465 1-4' X 3' X 78' CBC		B=S28°02'51"E 12.697 1-24" X 80" CC		B=S87°36'51"E 13.590 1-5' X 3' X 72' CBC	
DISTRICT USE						
SIS						
FUN CLASS	RURAL MINOR ART					

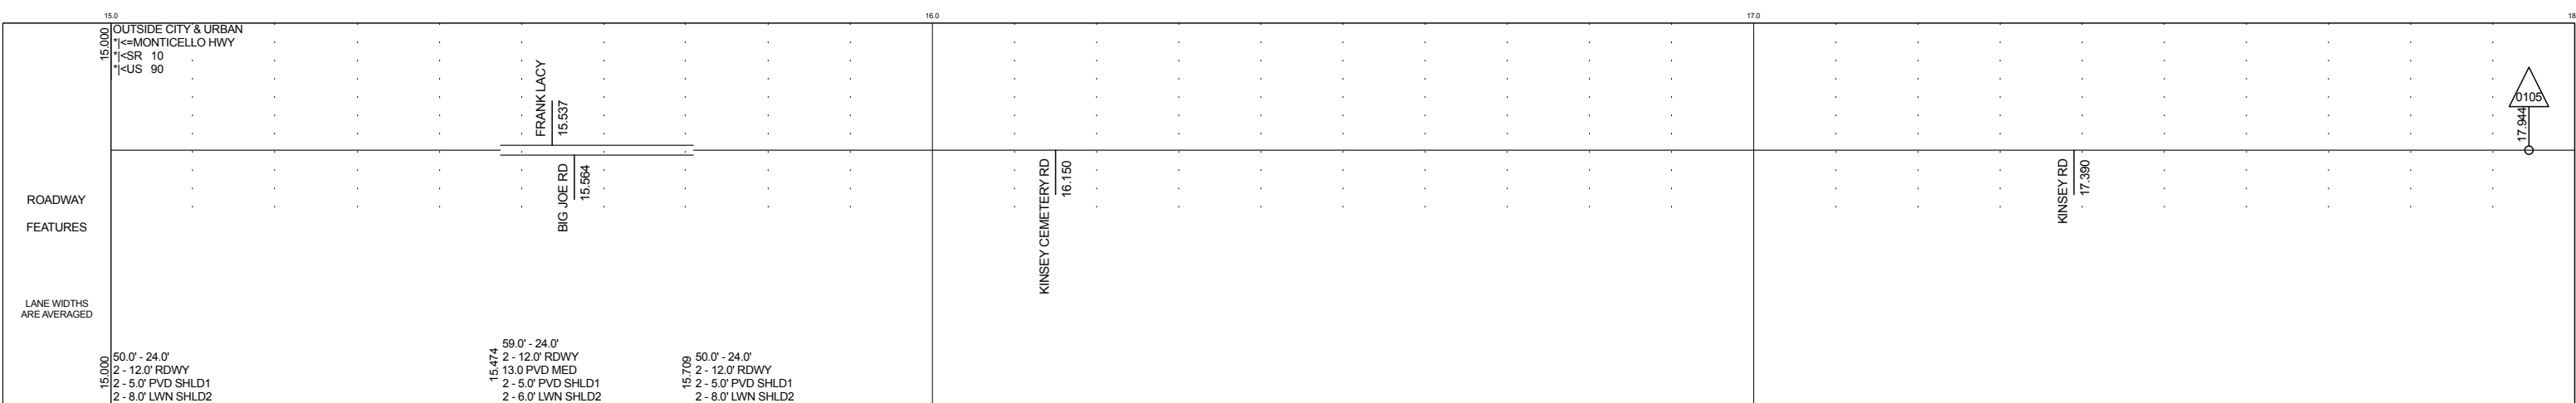


ROADWAY COMPOSITION	28/FC-6					
HORIZONTAL ALIGNMENT	CURVE DATA NOT FIELD VERIFIED					
STRUCTURE DESCRIPTION	B=S63°32'51"E 15.111 2-6' X 3' X 86' CBC		B=S48°33'51"E 15.787 1-4' X 3' X 84' CBC		B=S48°32'51"E 16.698 1-30" X 68" CC	
DISTRICT USE						
SIS						
FUN CLASS	RURAL MINOR ART					

5 YR INV	SLD REV	BMP	EMP	INV	SLD REV
03/03/2016	03/24/2016	0.000	10.007	01/18/2018 HSA DBLW	02/06/2018 HSA DS
DATE		0.488	19.553	07/11/2016 METRIC	08/01/2016 METRIC
BY	Panhandle Group				

FLORIDA DEPARTMENT OF TRANSPORTATION
STRAIGHT LINE DIAGRAM OF ROAD INVENTORY

SECTION STATUS	INT. or US ROUTE NO.	STATE ROAD NO.	COUNTY	DISTRICT	ROADWAY ID	SHEET NO.
02	US 90	SR 10/SR 59	JEFFERSON	03	54010000	4 OF 4

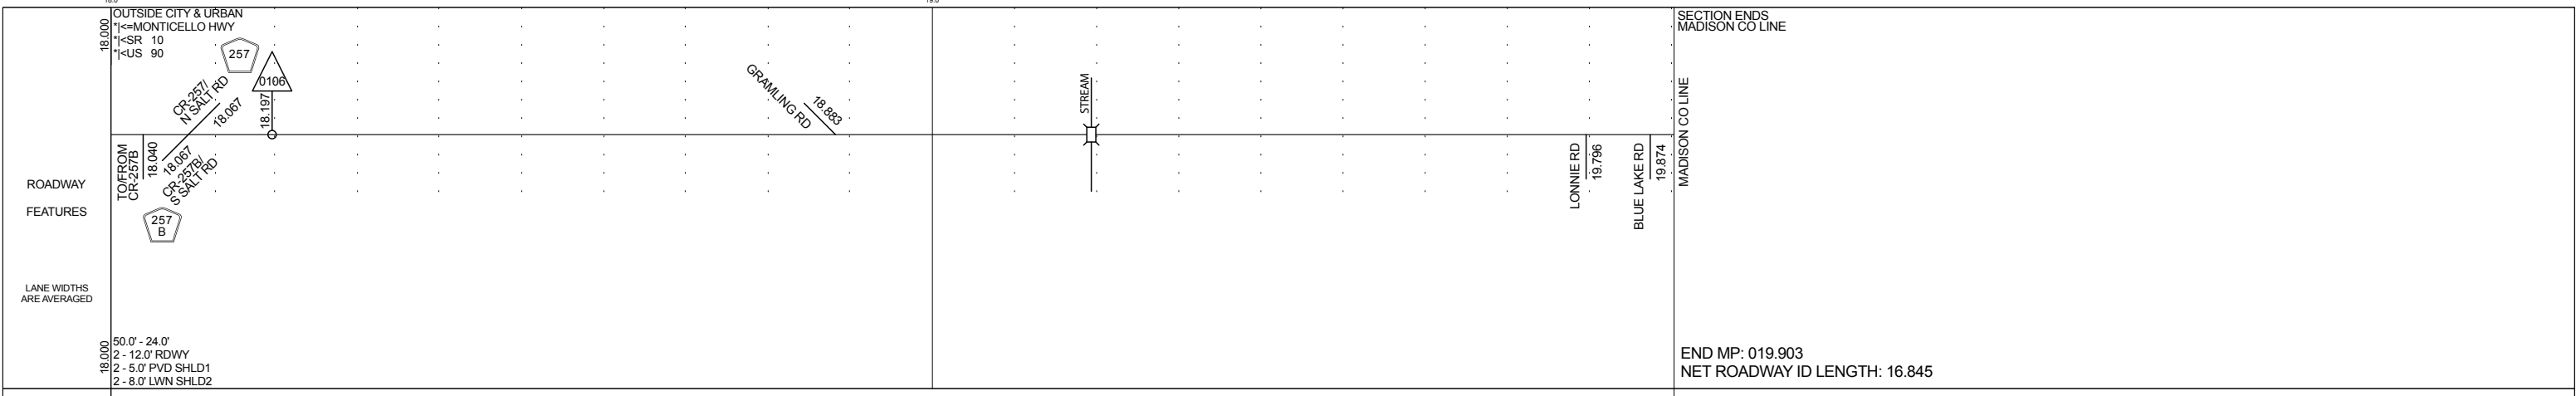

ROADWAY COMPOSITION	28/FC-6
---------------------	---------

HORIZONTAL ALIGNMENT	CURVE DATA NOT FIELD VERIFIED	PC=18.555 PI=18.694 PT=18.827	$\Delta=18^{\circ}54'00.00''$ $D=2^{\circ}00'00.00''$	PC=19.015 PI=19.105 PT=19.194	$\Delta=2^{\circ}54'00.00''$ $D=2^{\circ}00'00.00''$	PC=19.832 PI=19.846 PT=19.859
	B=S79°00'51"E		B=S50°19'51"E		B=S69°13'51"E	B=S72°07'51"E



DISTRICT USE	
SIS	
FUN CLASS	RURAL MINOR ART