


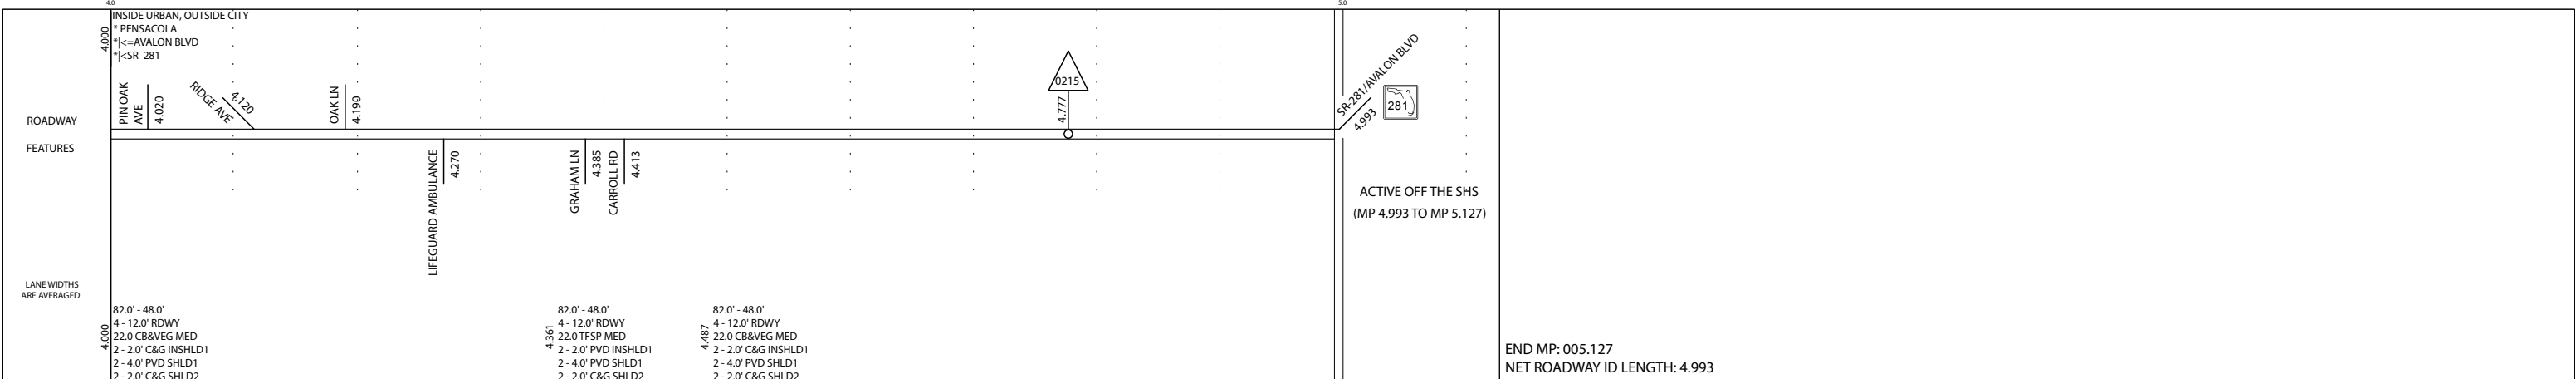

5 YR INV	SLD REV	BMP	EMP	INV	SLD REV
DATE 05/31/2016	06/01/2016				
BY SSMC	SSMC				

FLORIDA DEPARTMENT OF TRANSPORTATION  
**STRAIGHT LINE DIAGRAM OF ROAD INVENTORY**

SECTION STATUS	INT. or US ROUTE NO.	STATE ROAD NO.	COUNTY	DISTRICT	ROADWAY ID	SHEET NO.
12		SR 281/CR 191A	SANTA ROSA	03	58005000	2 OF 2



ROADWAY COMPOSITION	28/FC-6
---------------------	---------

HORIZONTAL ALIGNMENT	PC=4.000 PI=4.063 PT=4.126 $\Delta=2^{\circ}00'00.00"$ $D=0^{\circ}30'00.00"$	PC=4.000 PI=4.063 PT=4.126 $\Delta=2^{\circ}00'00.00"$ $D=0^{\circ}30'00.00"$	$\Delta=1^{\circ}58'00.00"$ $D=0^{\circ}30'00.00"$	PC=4.770 PI=4.878 PT=4.986 $\Delta=44^{\circ}55'00.00"$ $D=8^{\circ}00'00.00"$	PI=4.993 $\Delta=90^{\circ}00'00"$
----------------------	---	---	---	--	---------------------------------------

CURVE DATA NOT FIELD VERIFIED

STRUCTURE DESCRIPTION	
DISTRICT USE	
SIS	
FUN CLASS	URBAN MINOR ART