
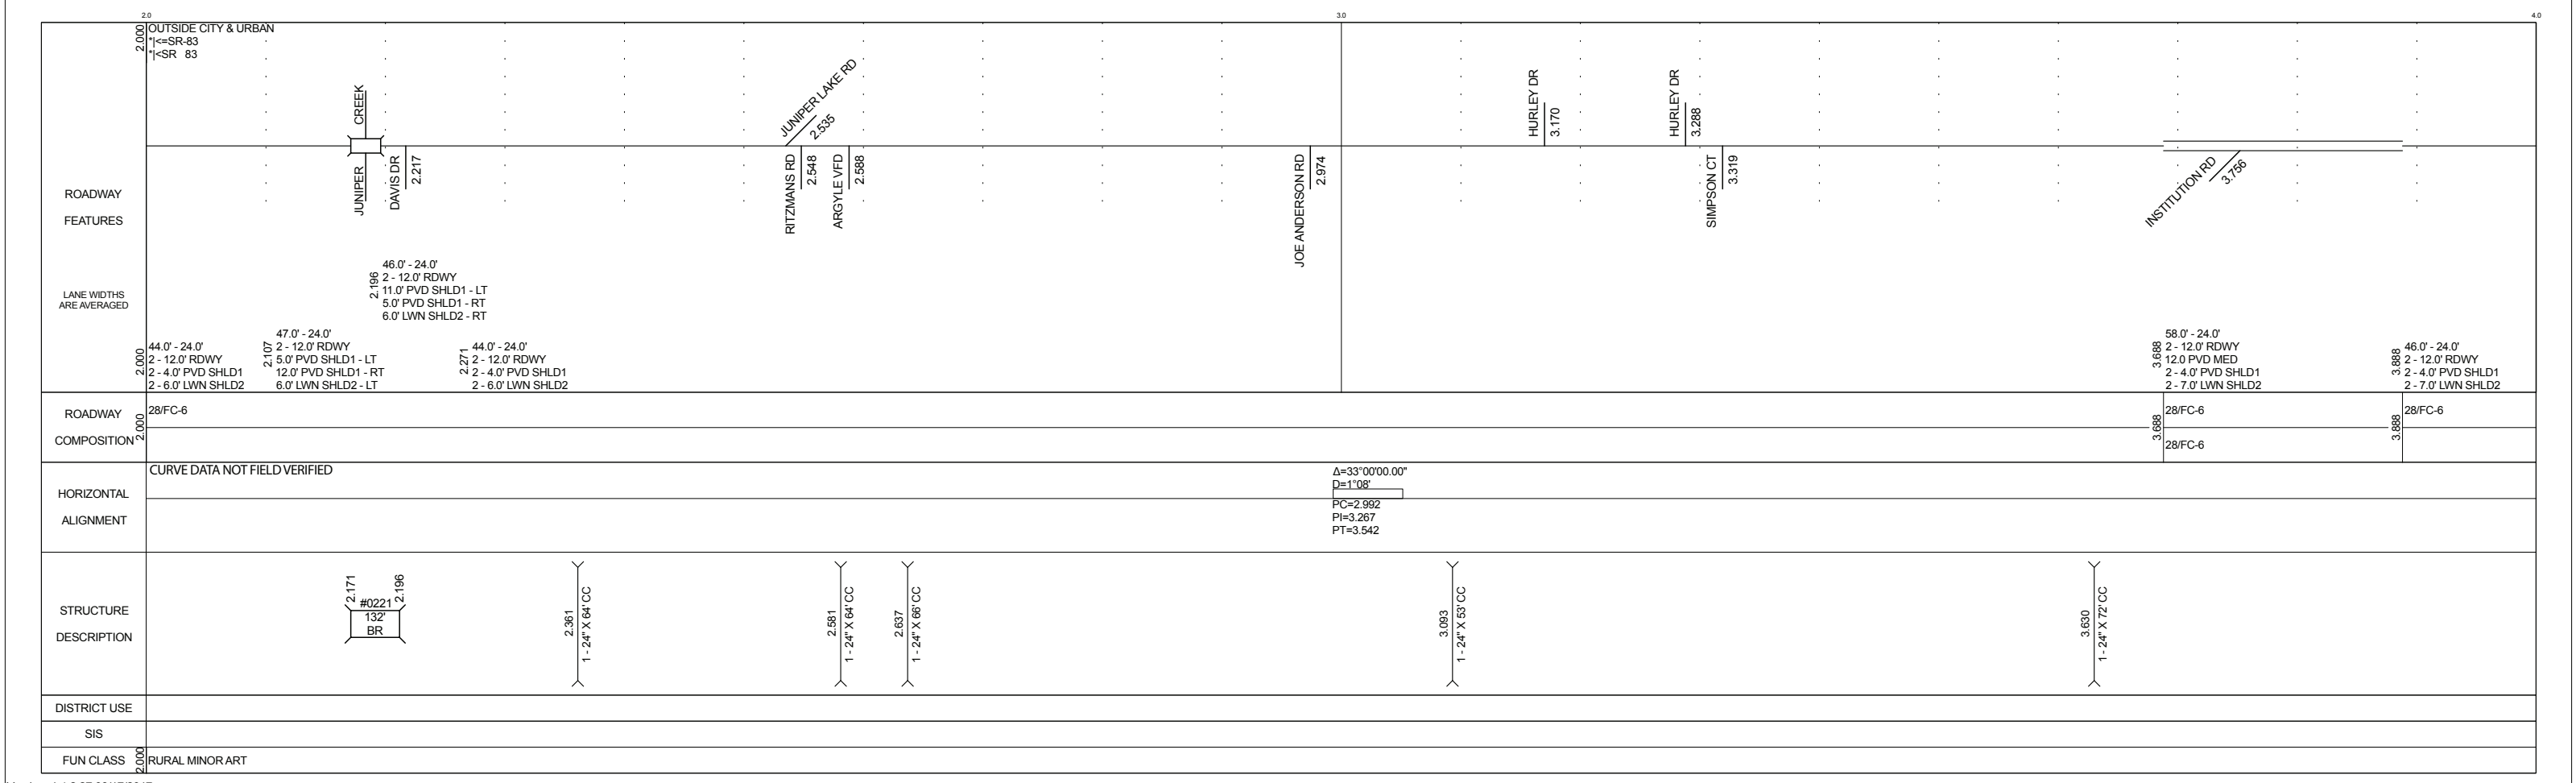


DATE	5 YR INV	SLD REV	BMP	EMP	INV	SLD REV
BY	03/01/2016	03/08/2016	9.638	18.185	07/24/2017 FDOT	08/18/2017 HSA DS
	SSMC	SSMC				

FLORIDA DEPARTMENT OF TRANSPORTATION
STRAIGHT LINE DIAGRAM OF ROAD INVENTORY


SECTION STATUS	INT. or US ROUTE NO.	STATE ROAD NO.	COUNTY	DISTRICT	ROADWAY ID	SHEET NO.
02		SR 83	WALTON	03	60070000	1 OF 5

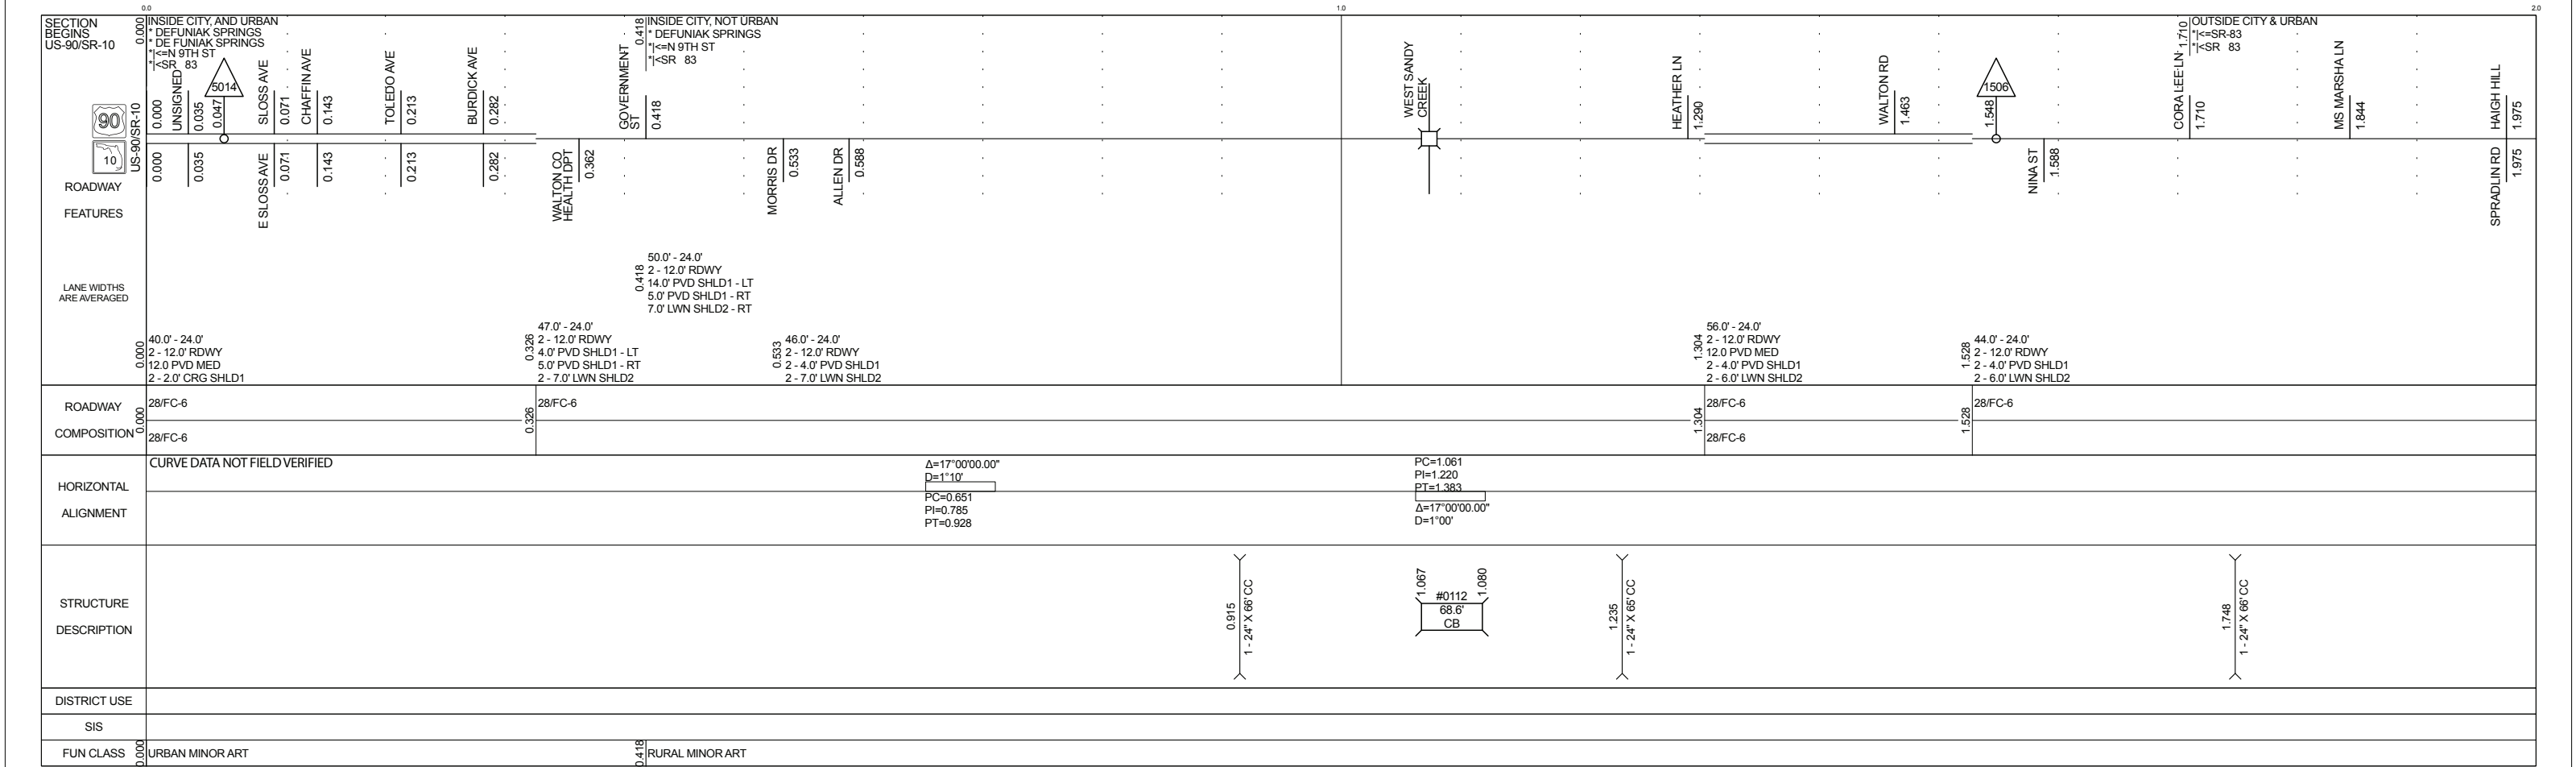

5 YR INV	SLD REV	BMP	EMP	INV	SLD REV
03/01/2016	03/08/2016	9.638	18.185	07/24/2017 FDOT	08/18/2017 HSA DS
SSMC	SSMC				


FLORIDA DEPARTMENT OF TRANSPORTATION
STRAIGHT LINE DIAGRAM OF ROAD INVENTORY

SECTION STATUS	INT. or US ROUTE NO.	STATE ROAD NO.	COUNTY	DISTRICT	ROADWAY ID	SHEET NO.
02		SR 83	WALTON	03	60070000	2 OF 5

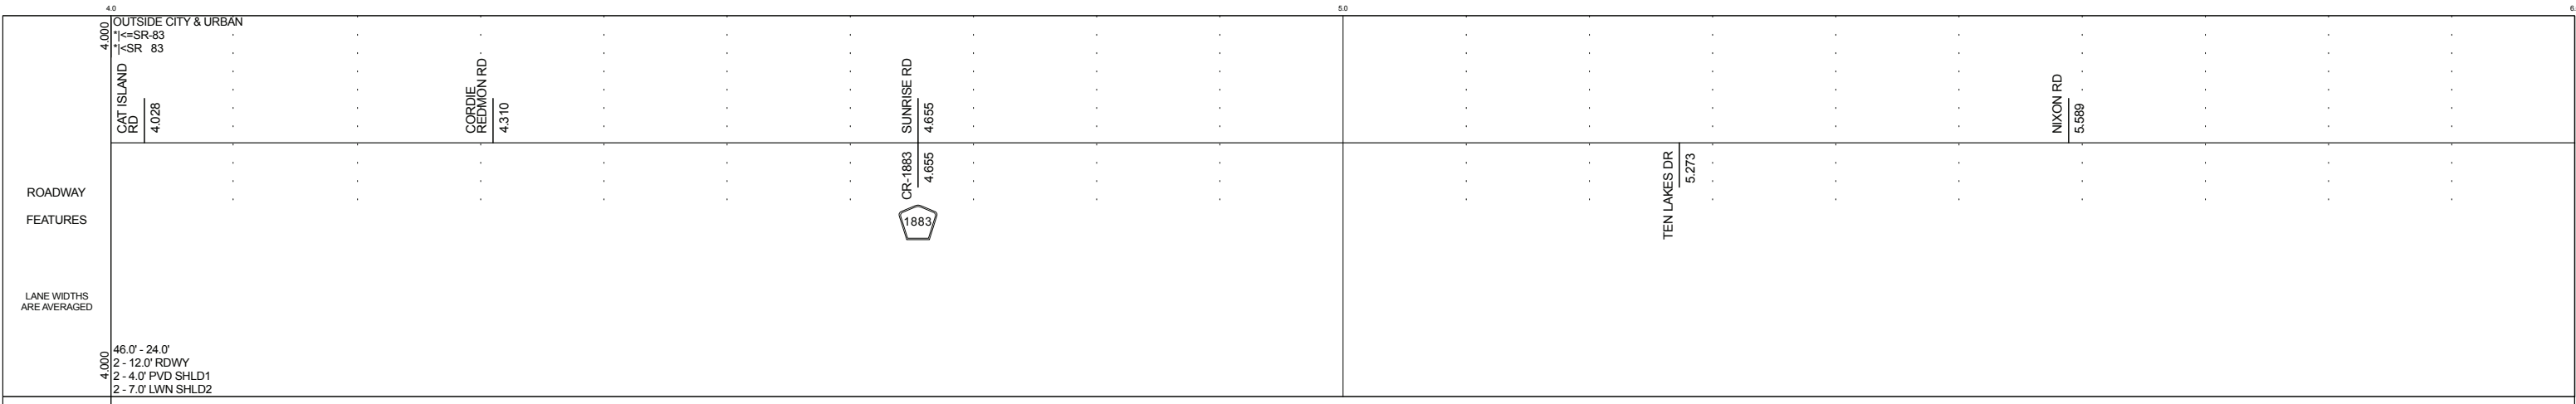


ROADWAY COMPOSITION	28/FC-6
---------------------	---------

HORIZONTAL ALIGNMENT	CURVE DATA NOT FIELD VERIFIED	PC=4.602 PI=4.858 PT=5.114 Δ=25°00'00.00" D=0°55'
----------------------	-------------------------------	---

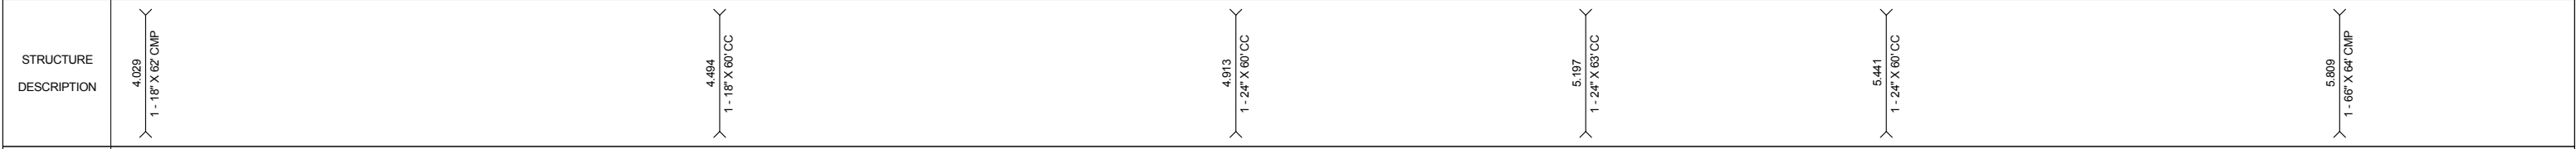

DISTRICT USE	
SIS	
FUN CLASS	RURAL MINOR ART

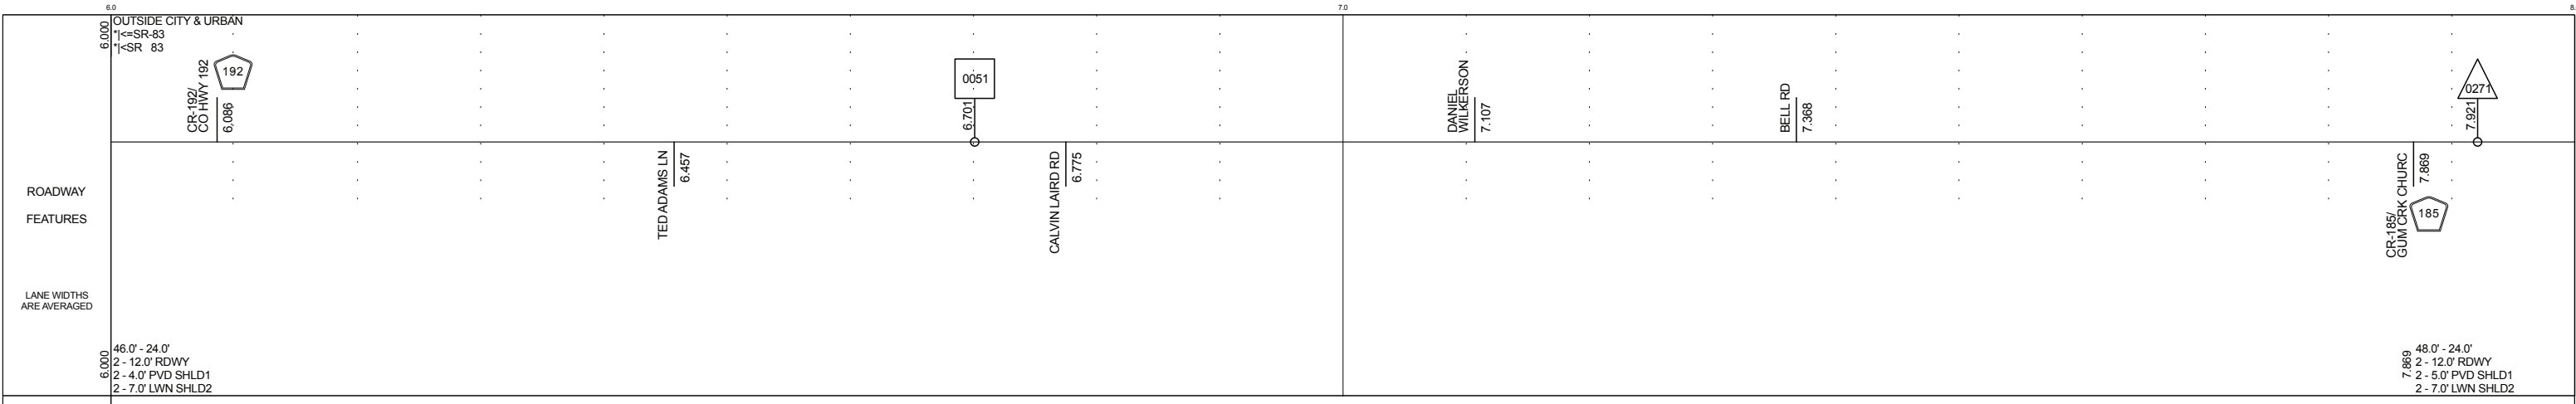

ROADWAY COMPOSITION	28/FC-6
---------------------	---------

HORIZONTAL ALIGNMENT	CURVE DATA NOT FIELD VERIFIED	Δ=14°00'00.00"
----------------------	-------------------------------	----------------



DISTRICT USE	
SIS	
FUN CLASS	RURAL MINOR ART

5 YR INV	SLD REV	BMP	EMP	INV	SLD REV
DATE 03/01/2016	03/08/2016	9.638	18.185	07/24/2017 FDOT	08/18/2017 HSA DS
BY SSMC	SSMC				

FLORIDA DEPARTMENT OF TRANSPORTATION
STRAIGHT LINE DIAGRAM OF ROAD INVENTORY

SECTION STATUS	INT. or US ROUTE NO.	STATE ROAD NO.	COUNTY	DISTRICT	ROADWAY ID	SHEET NO.
02		SR 83	WALTON	03	60070000	3 OF 5




ROADWAY COMPOSITION	28/FC-6
---------------------	---------

HORIZONTAL ALIGNMENT	CURVE DATA NOT FIELD VERIFIED	$\Delta=11^{\circ}00'00.00''$ $D=0^{\circ}35'$ $PC=9.128$ $PI=9.307$ $PT=9.486$	$\Delta=30^{\circ}00'00.00''$ $D=1^{\circ}18'$ $PC=9.791$ $PI=10.090$ $PT=10.227$
----------------------	-------------------------------	---	---




DISTRICT USE	
SIS	
FUN CLASS	RURAL MINOR ART

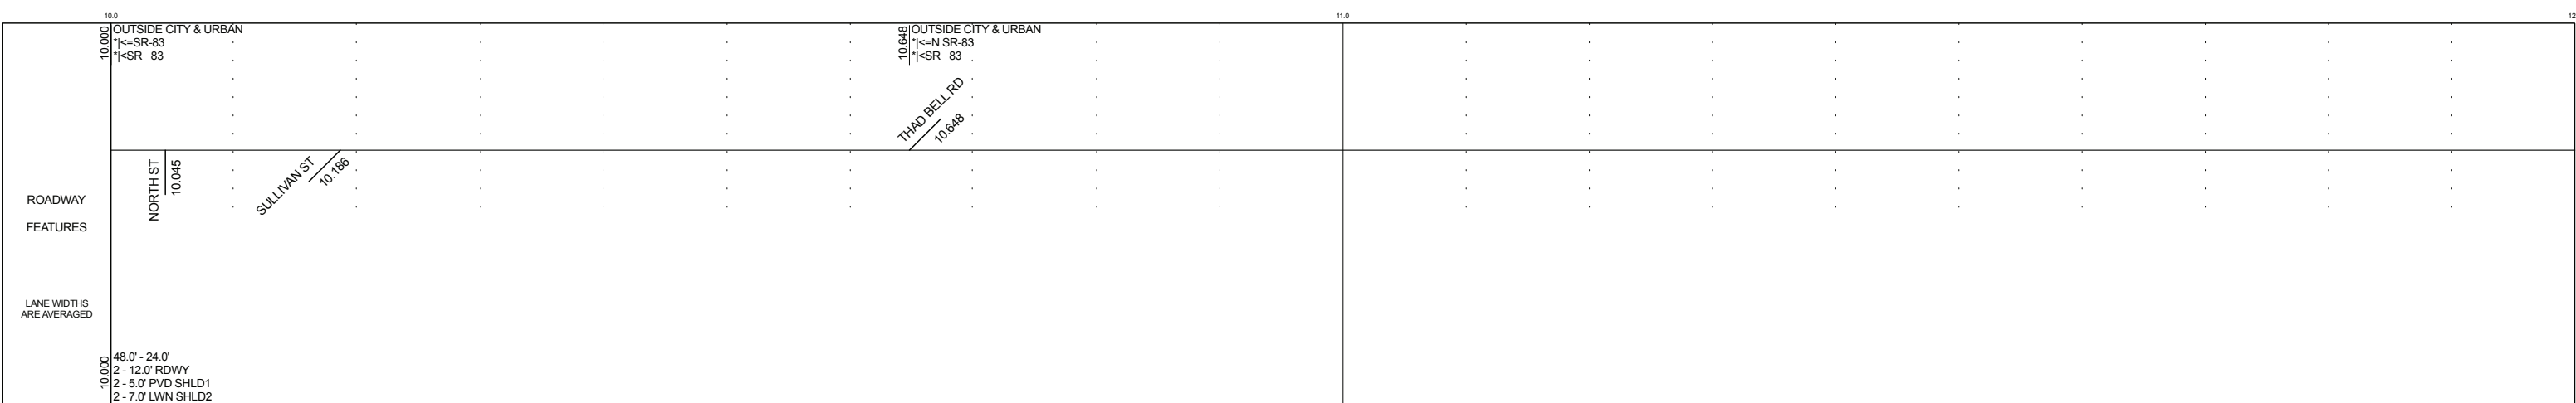

ROADWAY COMPOSITION	28/FC-6
---------------------	---------

HORIZONTAL ALIGNMENT	CURVE DATA NOT FIELD VERIFIED	$PC=10.757$ $PI=10.927$ $PT=11.098$ $\Delta=16^{\circ}00'00.00''$ $D=0^{\circ}53'$
----------------------	-------------------------------	--

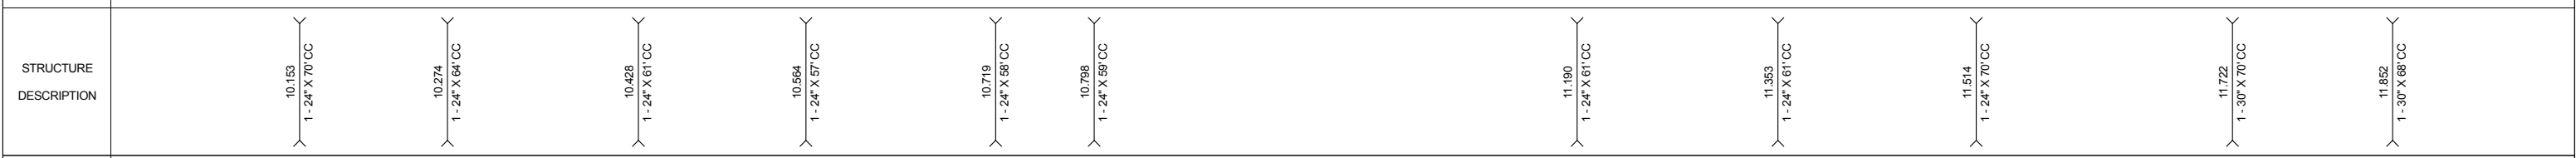


DISTRICT USE	
SIS	
FUN CLASS	RURAL MINOR ART

5 YR INV	SLD REV	BMP	EMP	INV	SLD REV
03/01/2016	03/08/2016	9.638	18.185	07/24/2017 FDOT	08/18/2017 HSA DS
SSMC	SSMC				

FLORIDA DEPARTMENT OF TRANSPORTATION
STRAIGHT LINE DIAGRAM OF ROAD INVENTORY

SECTION STATUS	INT. or US ROUTE NO.	STATE ROAD NO.	COUNTY	DISTRICT	ROADWAY ID	SHEET NO.
02		SR 83	WALTON	03	60070000	4 OF 5

ROADWAY FEATURES	LANE WIDTHS ARE AVERAGED	ROADWAY COMPOSITION	HORIZONTAL ALIGNMENT	STRUCTURE DESCRIPTION	DISTRICT USE	SIS	FUN CLASS
	48.0' - 24.0' 2 - 12.0' RDWY 2 - 5.0' PVD SHLD1 2 - 7.0' LWN SHLD2	28/FC-6					RURAL MINOR ART

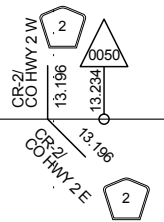


ROADWAY FEATURES	LANE WIDTHS ARE AVERAGED	ROADWAY COMPOSITION	HORIZONTAL ALIGNMENT	STRUCTURE DESCRIPTION	DISTRICT USE	SIS	FUN CLASS
	48.0' - 24.0' 2 - 12.0' RDWY 2 - 5.0' PVD SHLD1 2 - 7.0' LWN SHLD2	28/FC-6	CURVE DATA NOT FIELD VERIFIED PC=14.204 PI=14.460 PT=14.716 Δ=13°00'00.00" D=0°29'				RURAL MINOR ART

BRIAR RD
15.025

5 YR INV	SLD REV	BMP	EMP	INV	SLD REV
DATE 03/01/2016	03/08/2016	9.638	18.185	07/24/2017 FDOT	08/18/2017 HSA DS
BY SSMC	SSMC				

FLORIDA DEPARTMENT OF TRANSPORTATION
STRAIGHT LINE DIAGRAM OF ROAD INVENTORY

SECTION STATUS	INT. or US ROUTE NO.	STATE ROAD NO.	COUNTY	DISTRICT	ROADWAY ID	SHEET NO.
02		SR 83	WALTON	03	60070000	5 OF 5

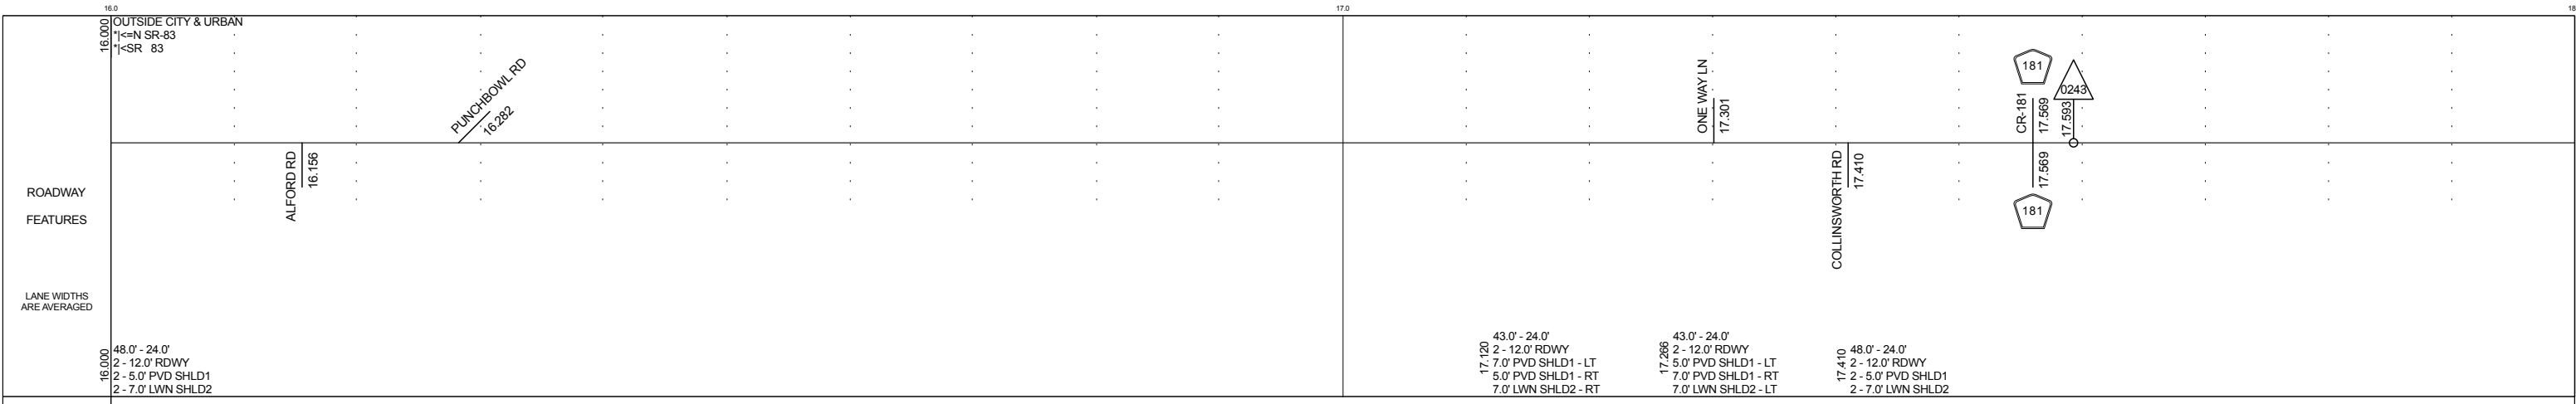


ROADWAY COMPOSITION	28/FC-6
---------------------	---------

HORIZONTAL ALIGNMENT	CURVE DATA NOT FIELD VERIFIED	PC=16.647 PI=16.817 PT=16.988 $\Delta=7^{\circ}00'00.00"$ D=0'23"
----------------------	-------------------------------	---




DISTRICT USE	
SIS	
FUN CLASS	RURAL MINOR ART

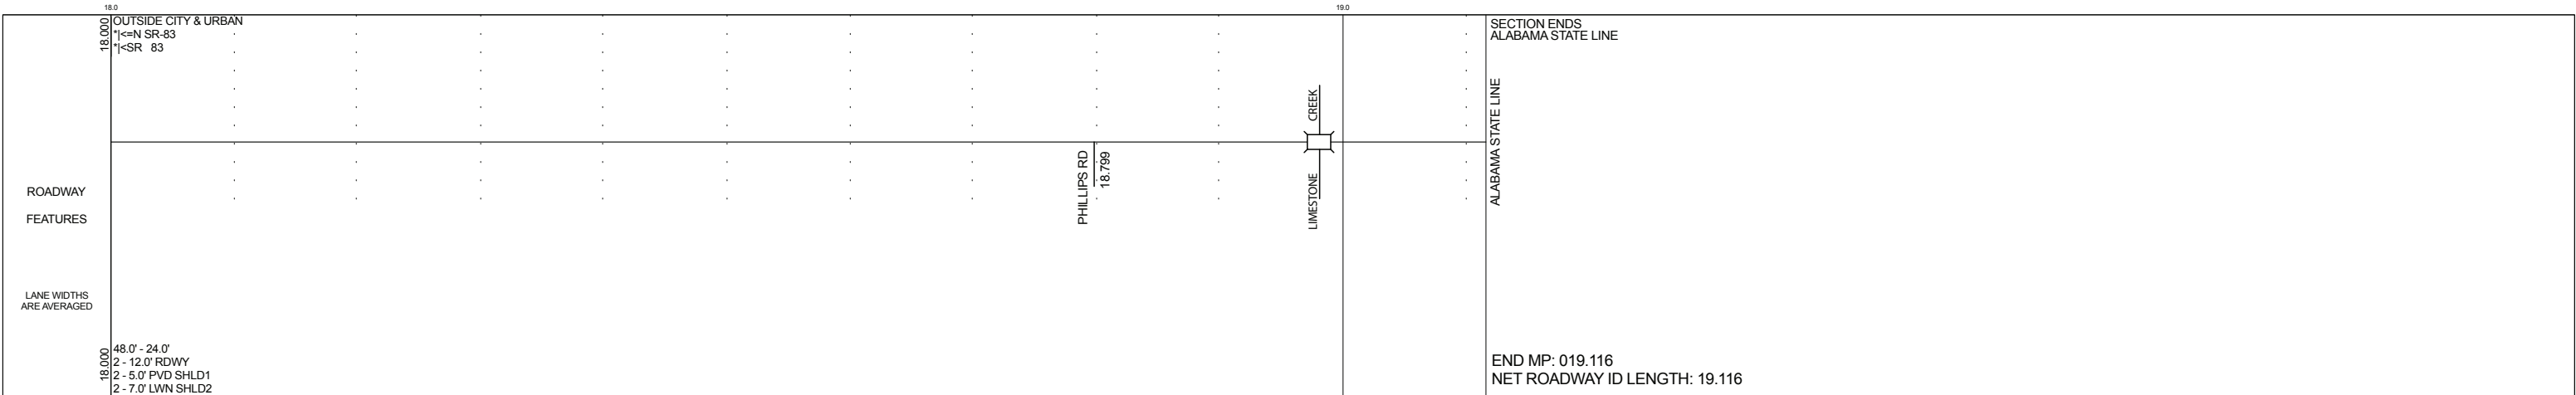

ROADWAY COMPOSITION	28/FC-6
---------------------	---------

HORIZONTAL ALIGNMENT	
----------------------	--

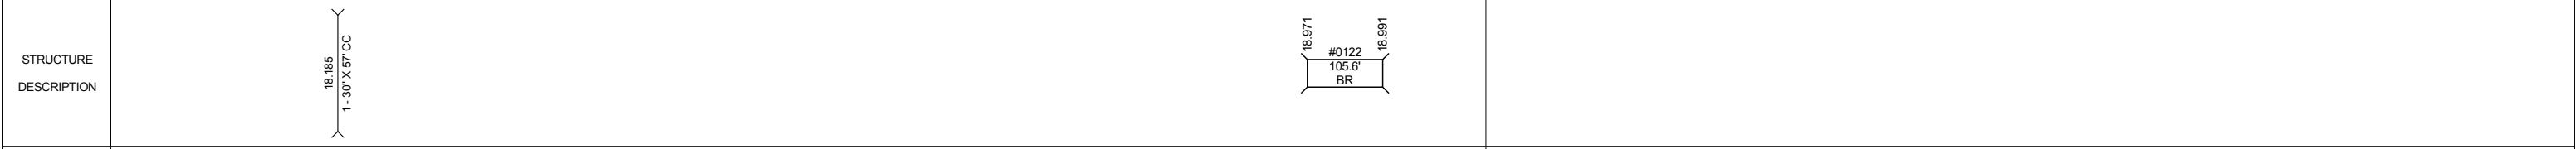

DISTRICT USE	
SIS	
FUN CLASS	RURAL MINOR ART